




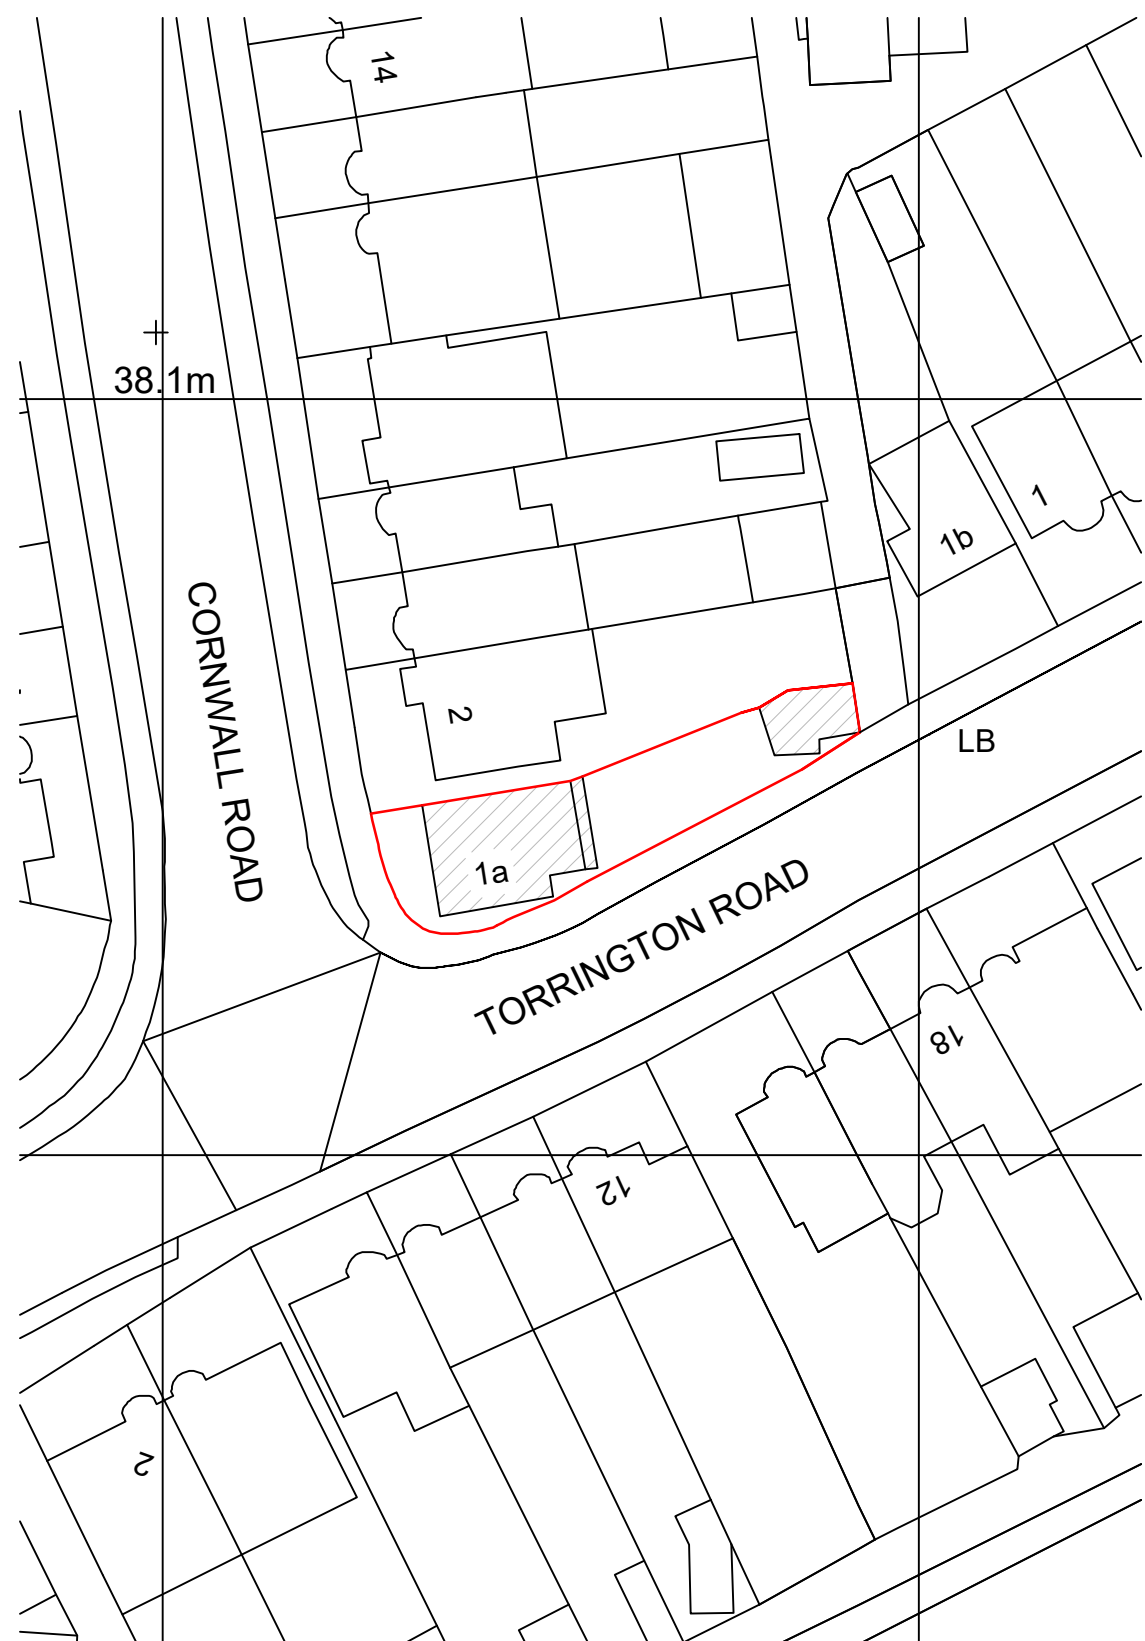


EXISTING

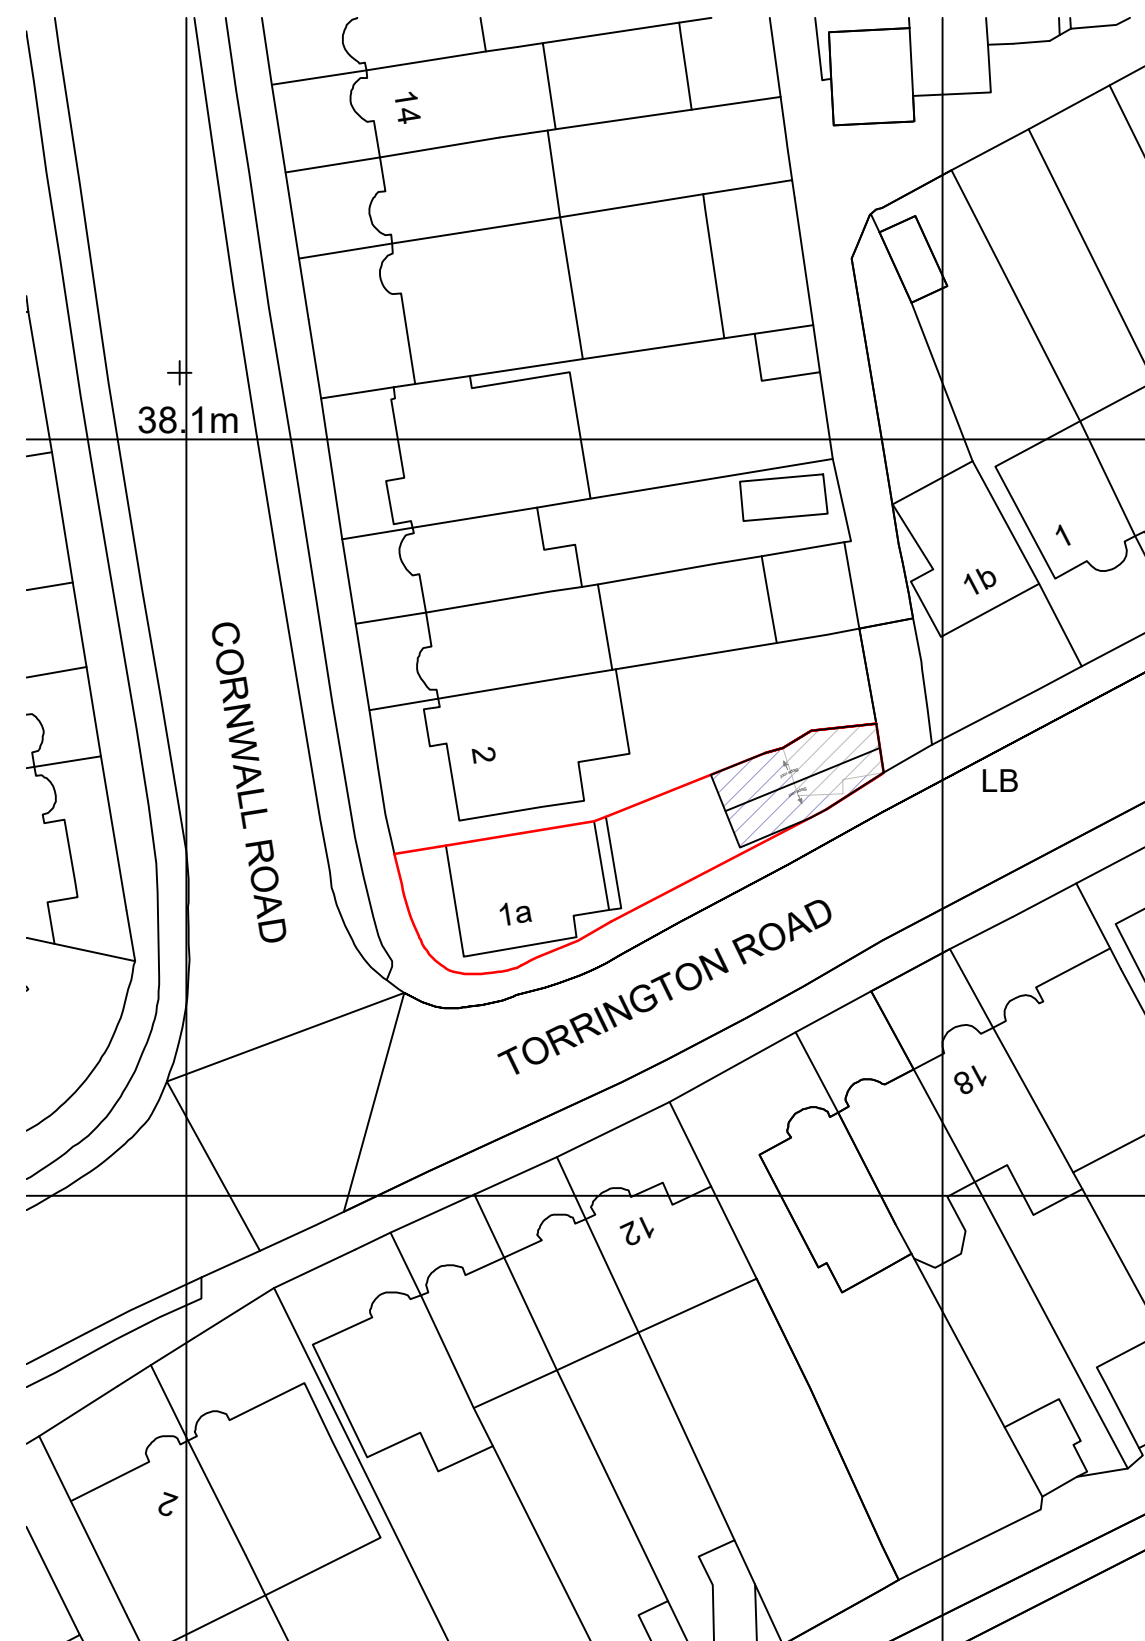

PROPOSED

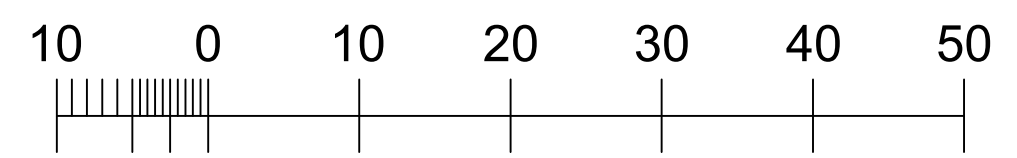

1 BLOCK PLAN
SCALE 1:500 @ A3

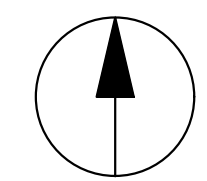

General Notes:
All dimensions are in millimeters unless noted otherwise.
All dimensions to be verified on site.
For any discrepancies and omissions, it is recipient's responsibility to verify the same specifically with the designer.
The copyright of this drawing is held by Crystal Extension Architecture. No unauthorized use or copies are permitted without our consent.

CRYSTAL EXTENSION ARCHITECTURE
Unit 107-108 Kingspark Centre,
152-178 Kingston Road,
Kingston, London, KT3 3ST
Contact: 033 33 44 0818

Client
Mrs Dewji

Project Title
Proposed Granny Annexe

Project Address
**@1A Torrington Road,
Ruislip HA4 0AS**

Drawing Title		
BLOCK PLAN		
Scale		A3
1:500		
Date	Drawn	Checked
23/08/2019	N.K	SZ
Drawing No.	Rev	
CEA19/TR/002	00	