



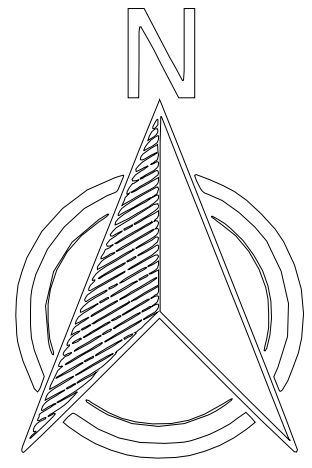

BLOCK PLAN

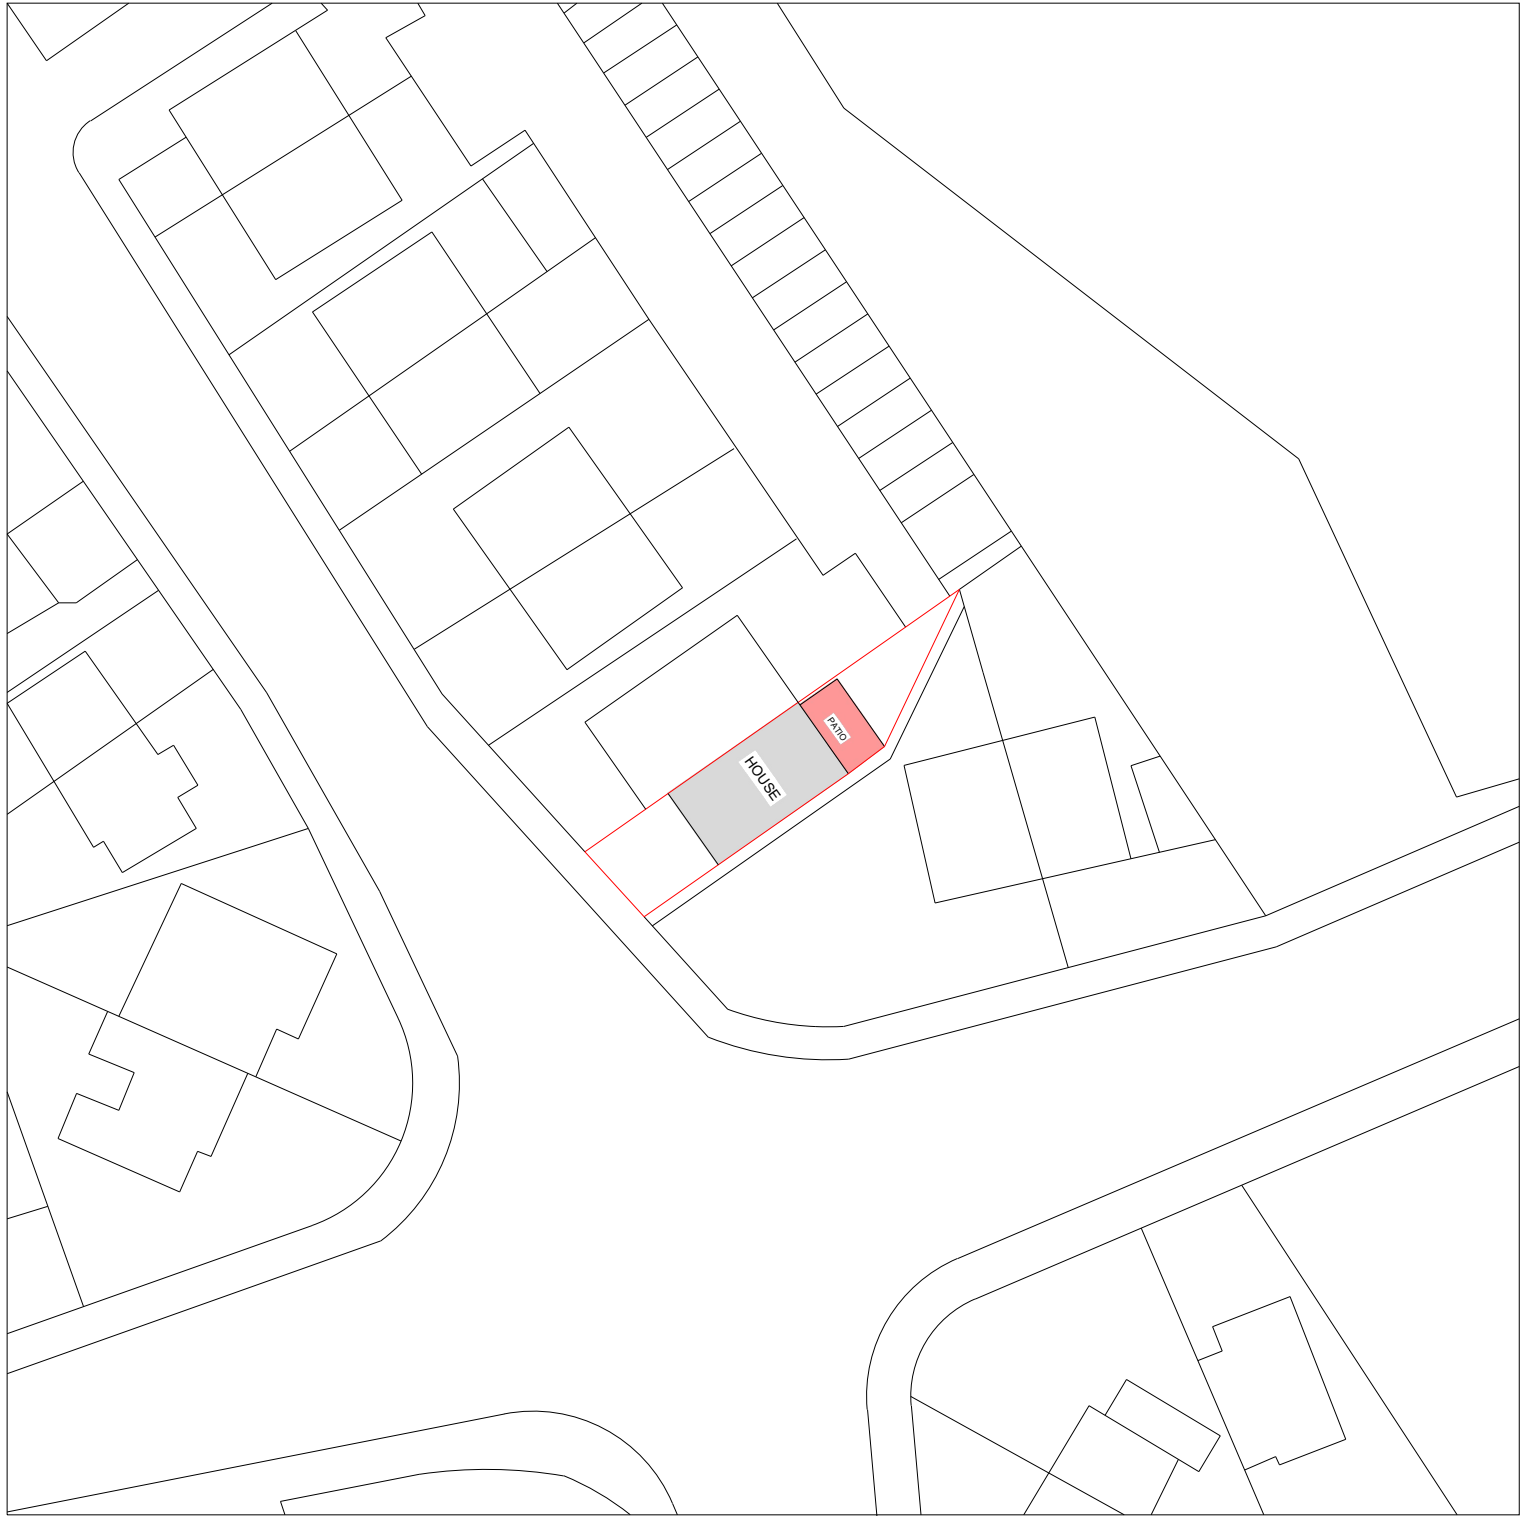

SCALE 1:500

POSTCODE: UB4 8NL,UK

 Application site

