


location plan

scale 1:1250

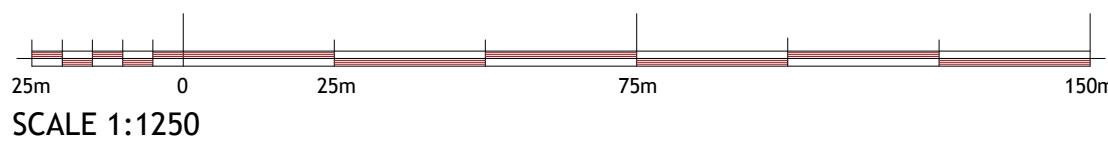


SCALE 1:1250



block plan

scale 1:500

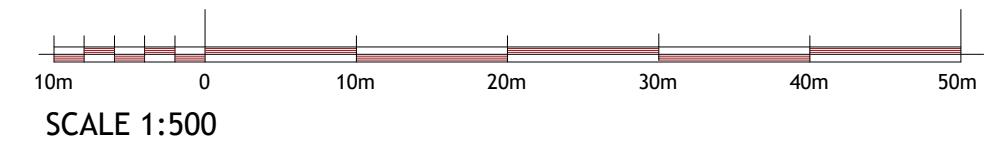

SCALE 1:500

plan & build



PH: 07816611144

shamshadali@hotmail.co.uk

ADDRESS: 605 FIELD END ROAD, HA4 0RF

TITLE: LOCATION AND BLOCK PLAN

PROJECT: SINGLE STOREY REAR EXTENSION FRONT PORCH

DATE	06/11/2025	DWG NO.	03/03
------	------------	---------	-------

DRAWN BY	MHT	SCALE	1:100
----------	-----	-------	-------

A3