





**location plan**  
scale 1:1250

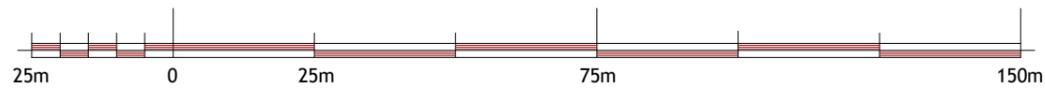

SCALE 1:1250



**block plan**  
scale 1:500

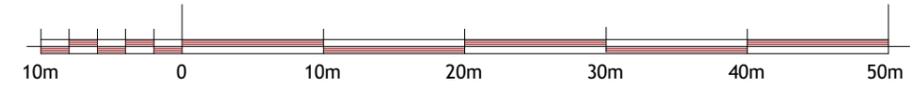

SCALE 1:500

**plan & build**



PH: 07816611144

shamshadali@hotmail.co.uk

ADDRESS: 605 FIELD END ROAD, HA4 0RF

TITLE: LOCATION AND BLOCK PLAN

PROJECT: SINGLE STOREY REAR EXTENSION FRONT PORCH

DATE

06/11/2025

DWG NO.

04/04

DRAWN BY

MHT

SCALE

1:1250, 1:500

**A3**