


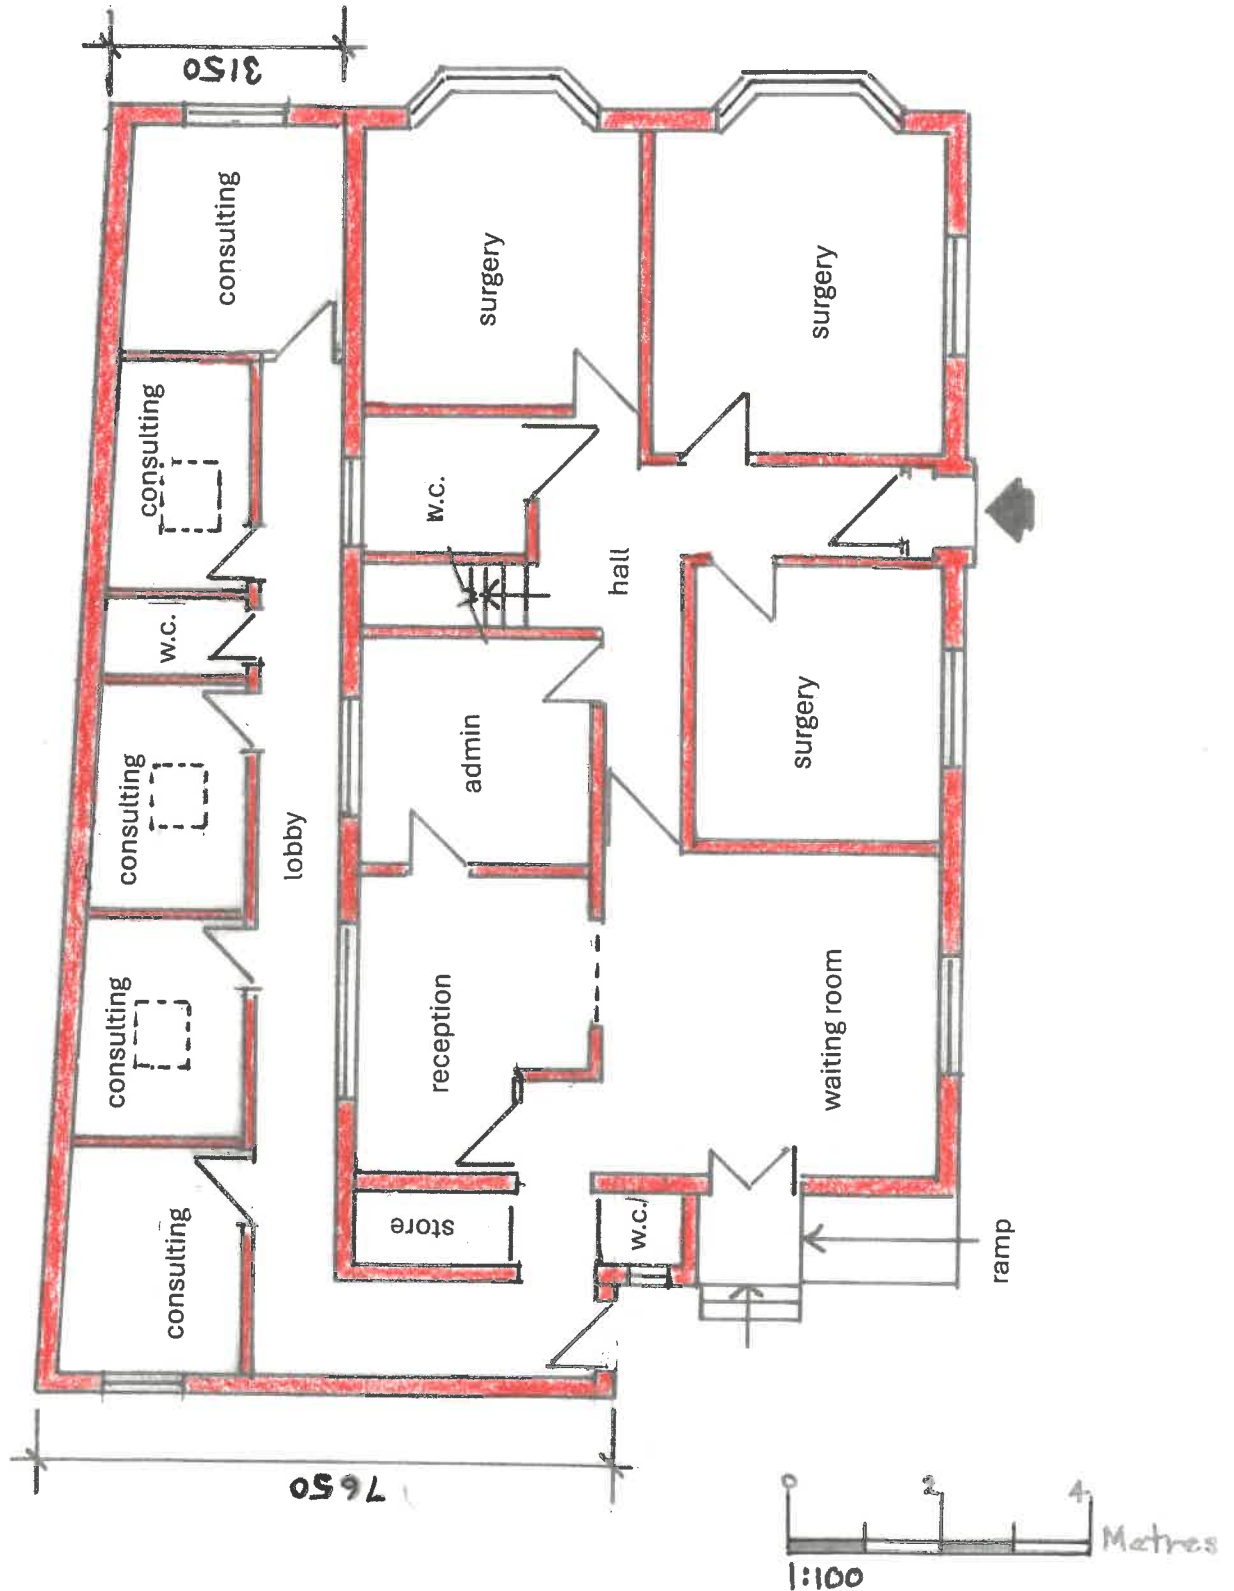

Extension for new consulting/training rooms

SITE:

20 Pield Heath Road - West London Medical Centre



PROPERTY SERVICES

Architectural Designers
& Surveyors
Newbury (01635) 864956

DRAWN: *AMF*

SCALE: 1:100

DATE: April 25

DRAWING No.

25/235/11