


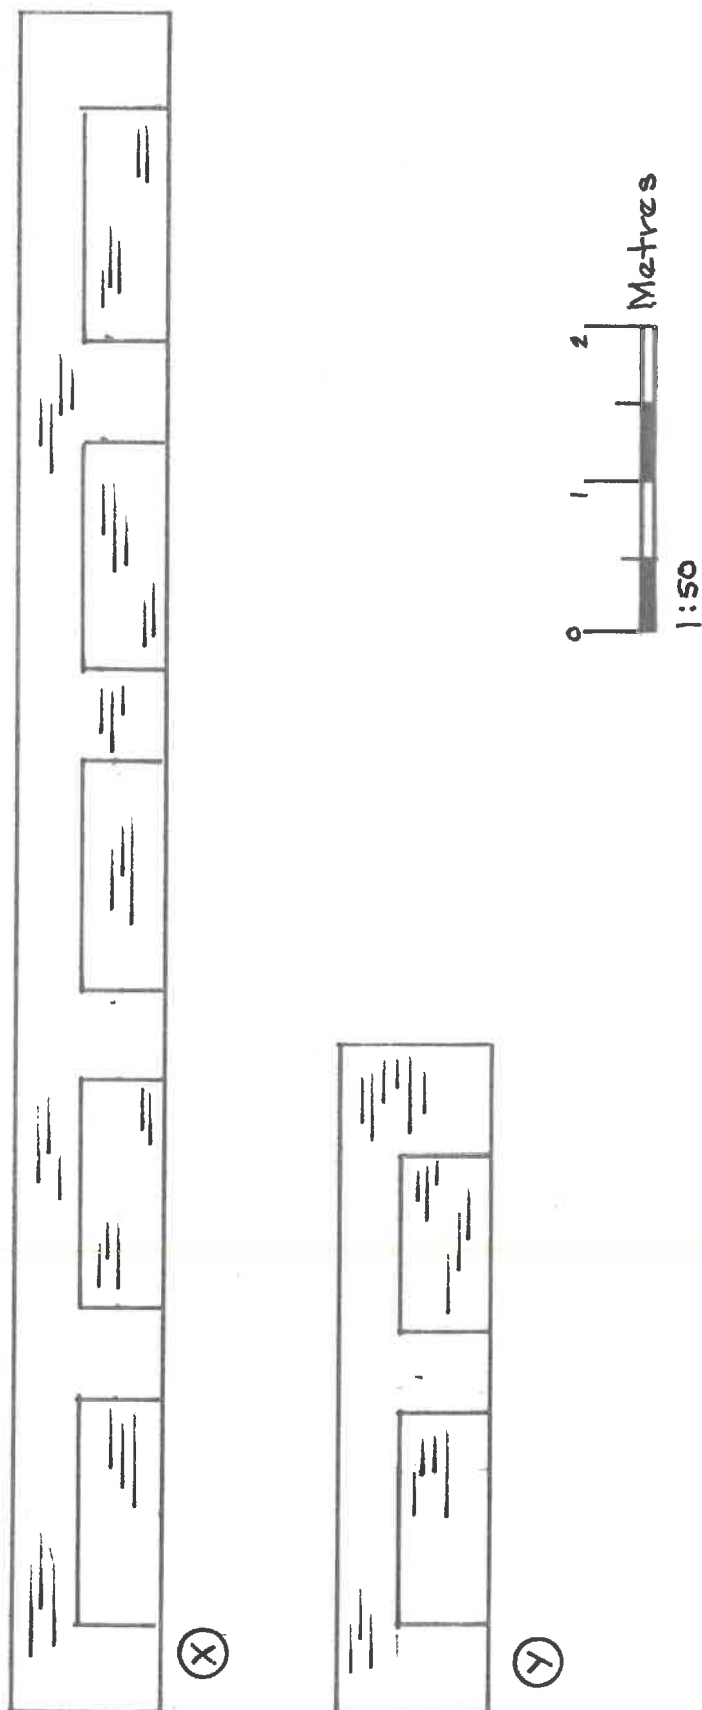

Wall Elevations-Existing

SITE:

20 Pield Heath Road Hillingdon UB8 3NG



PROPERTY SERVICES

Architectural Designers
& Surveyors
Newbury (01635) 864956

DRAWN:
AMF_o

SCALE:
1:50

DATE:
Jun 26

DRAWING No.

25/235/53