




SITE:

20 Pield Heath Road Hillingdon UB8 3NG

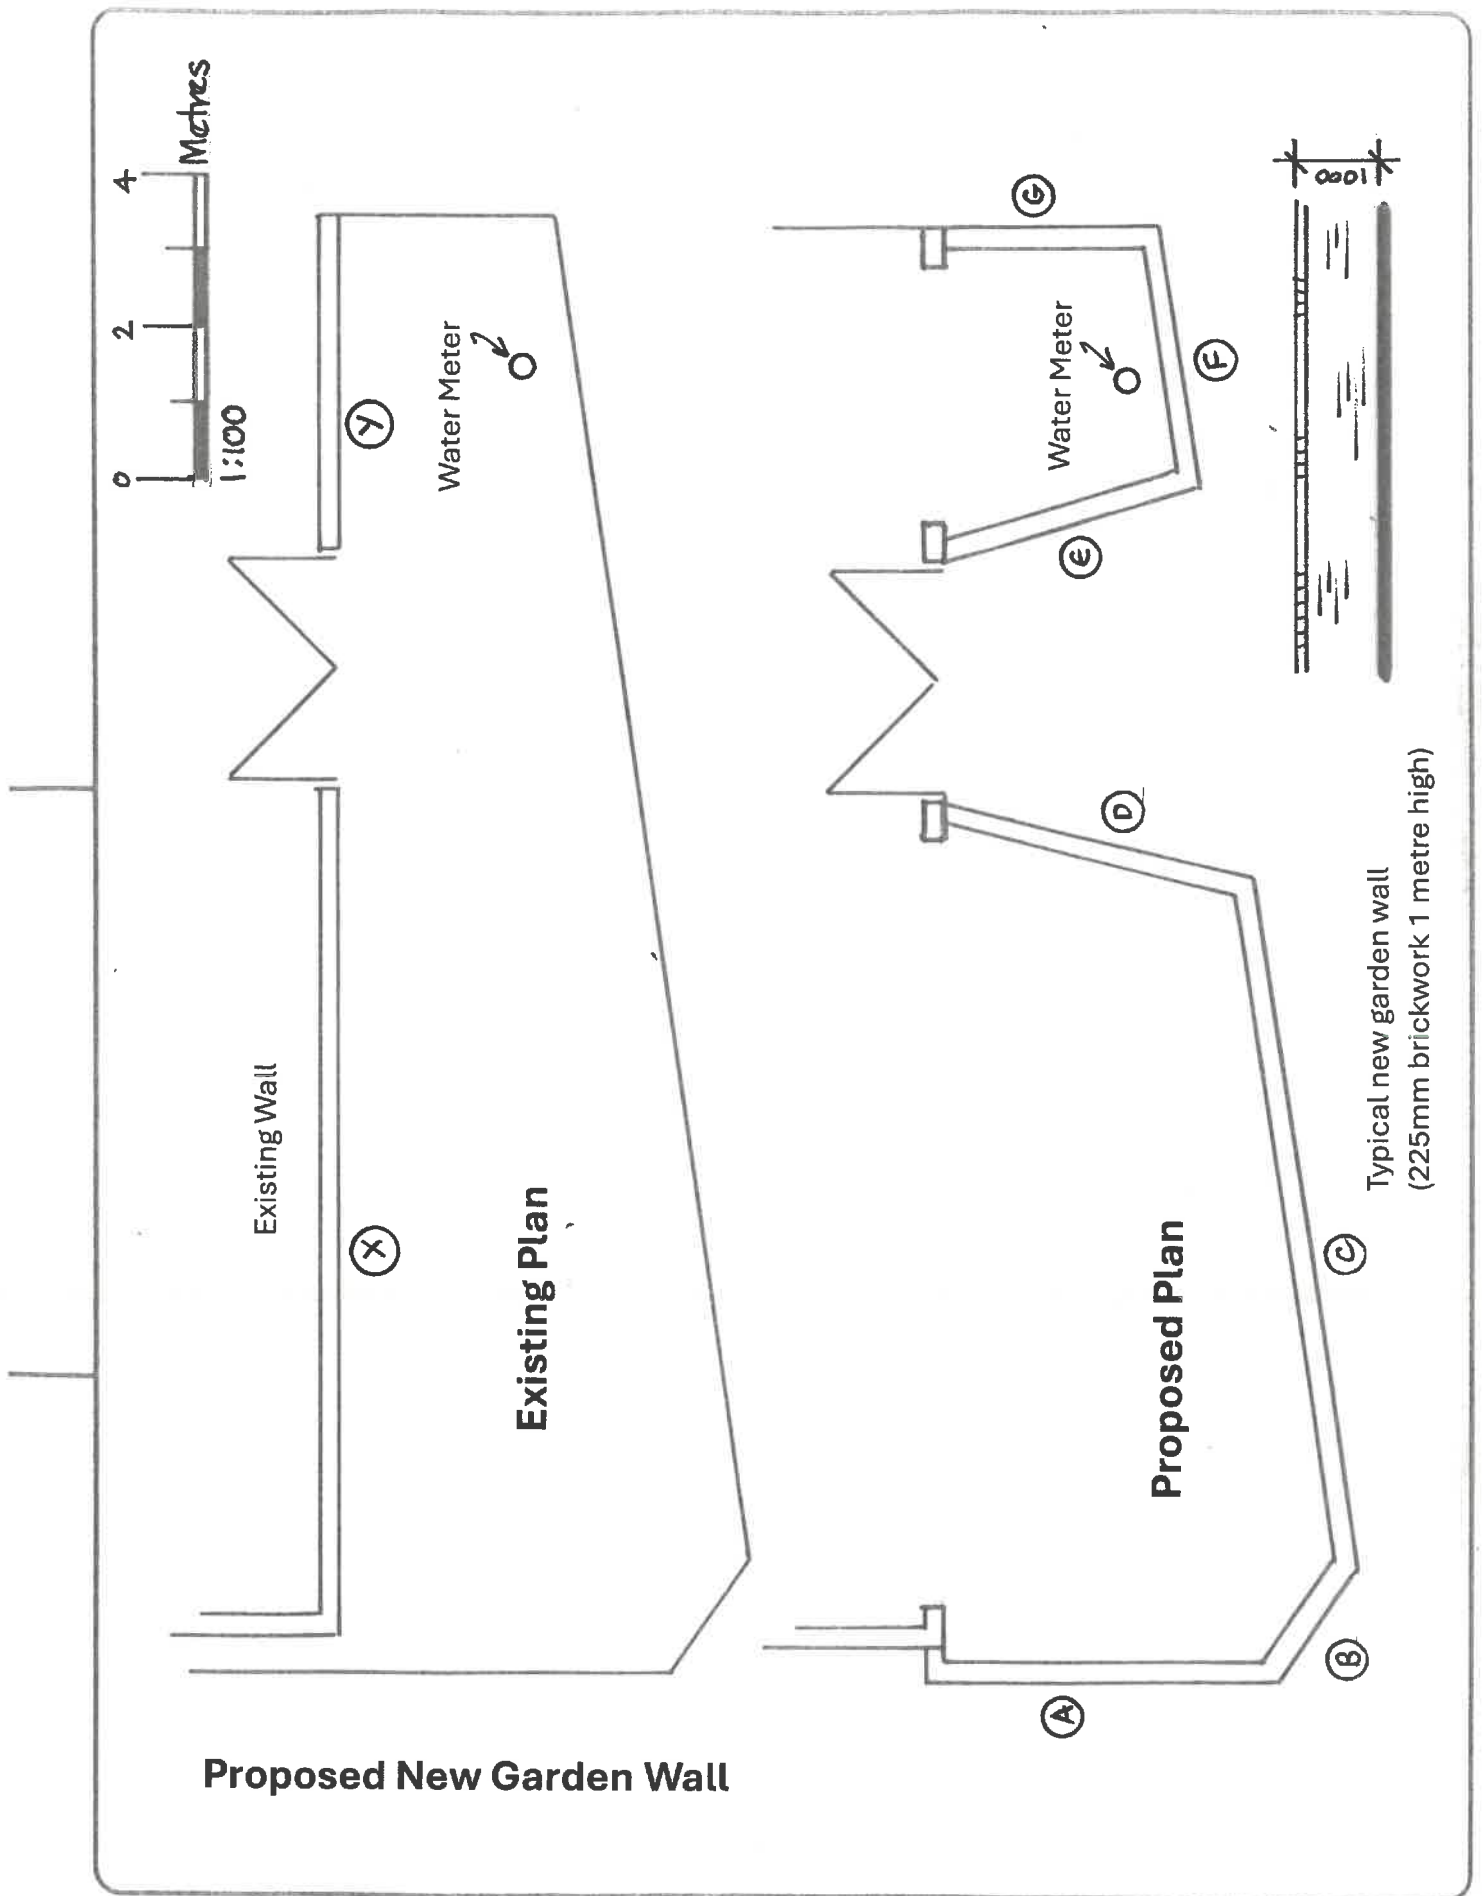

PROPERTY SERVICES

Architectural Designers
& Surveyors
Newbury (01635) 864956

DRAWN:

AMF0

SCALE:

1:100

DATE:

Jun 26

DRAWING No.

25/235/51A