


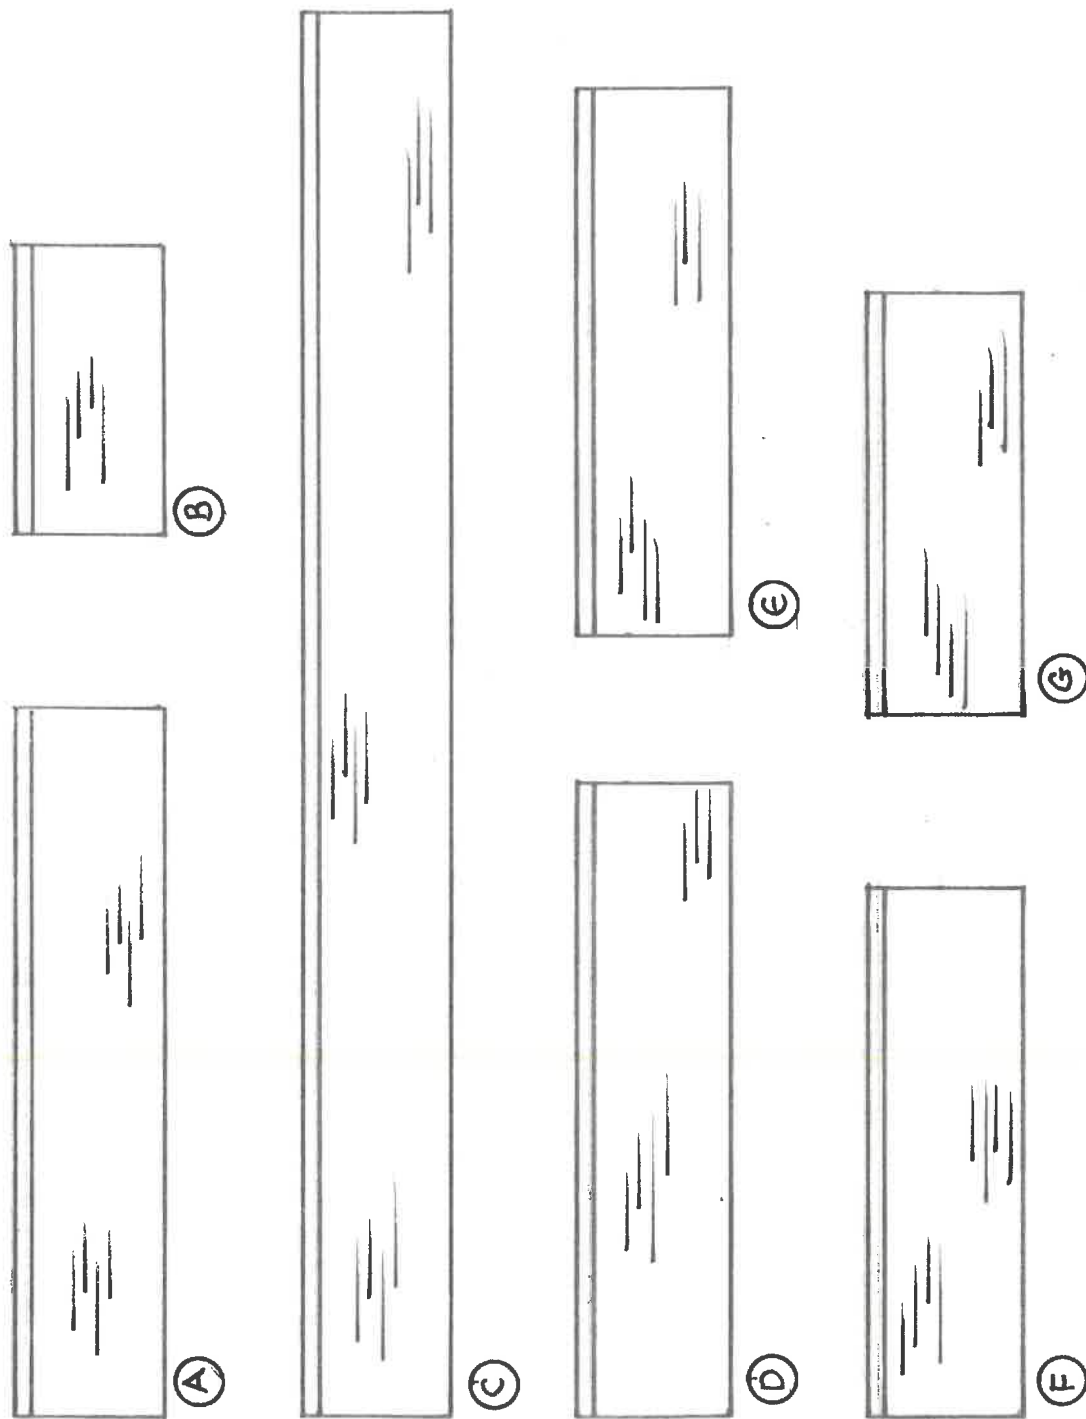

All walls are 1 Metre High

Wall Elevations-Proposed

SITE:

20 Field Heath Road Hillingdon UB8 3NG



PROPERTY SERVICES

Architectural Designers
& Surveyors
Newbury (01635) 864956

DRAWN:
AMF.

SCALE:
1:50

DATE:
Jun 26

DRAWING No.

25/235/52