


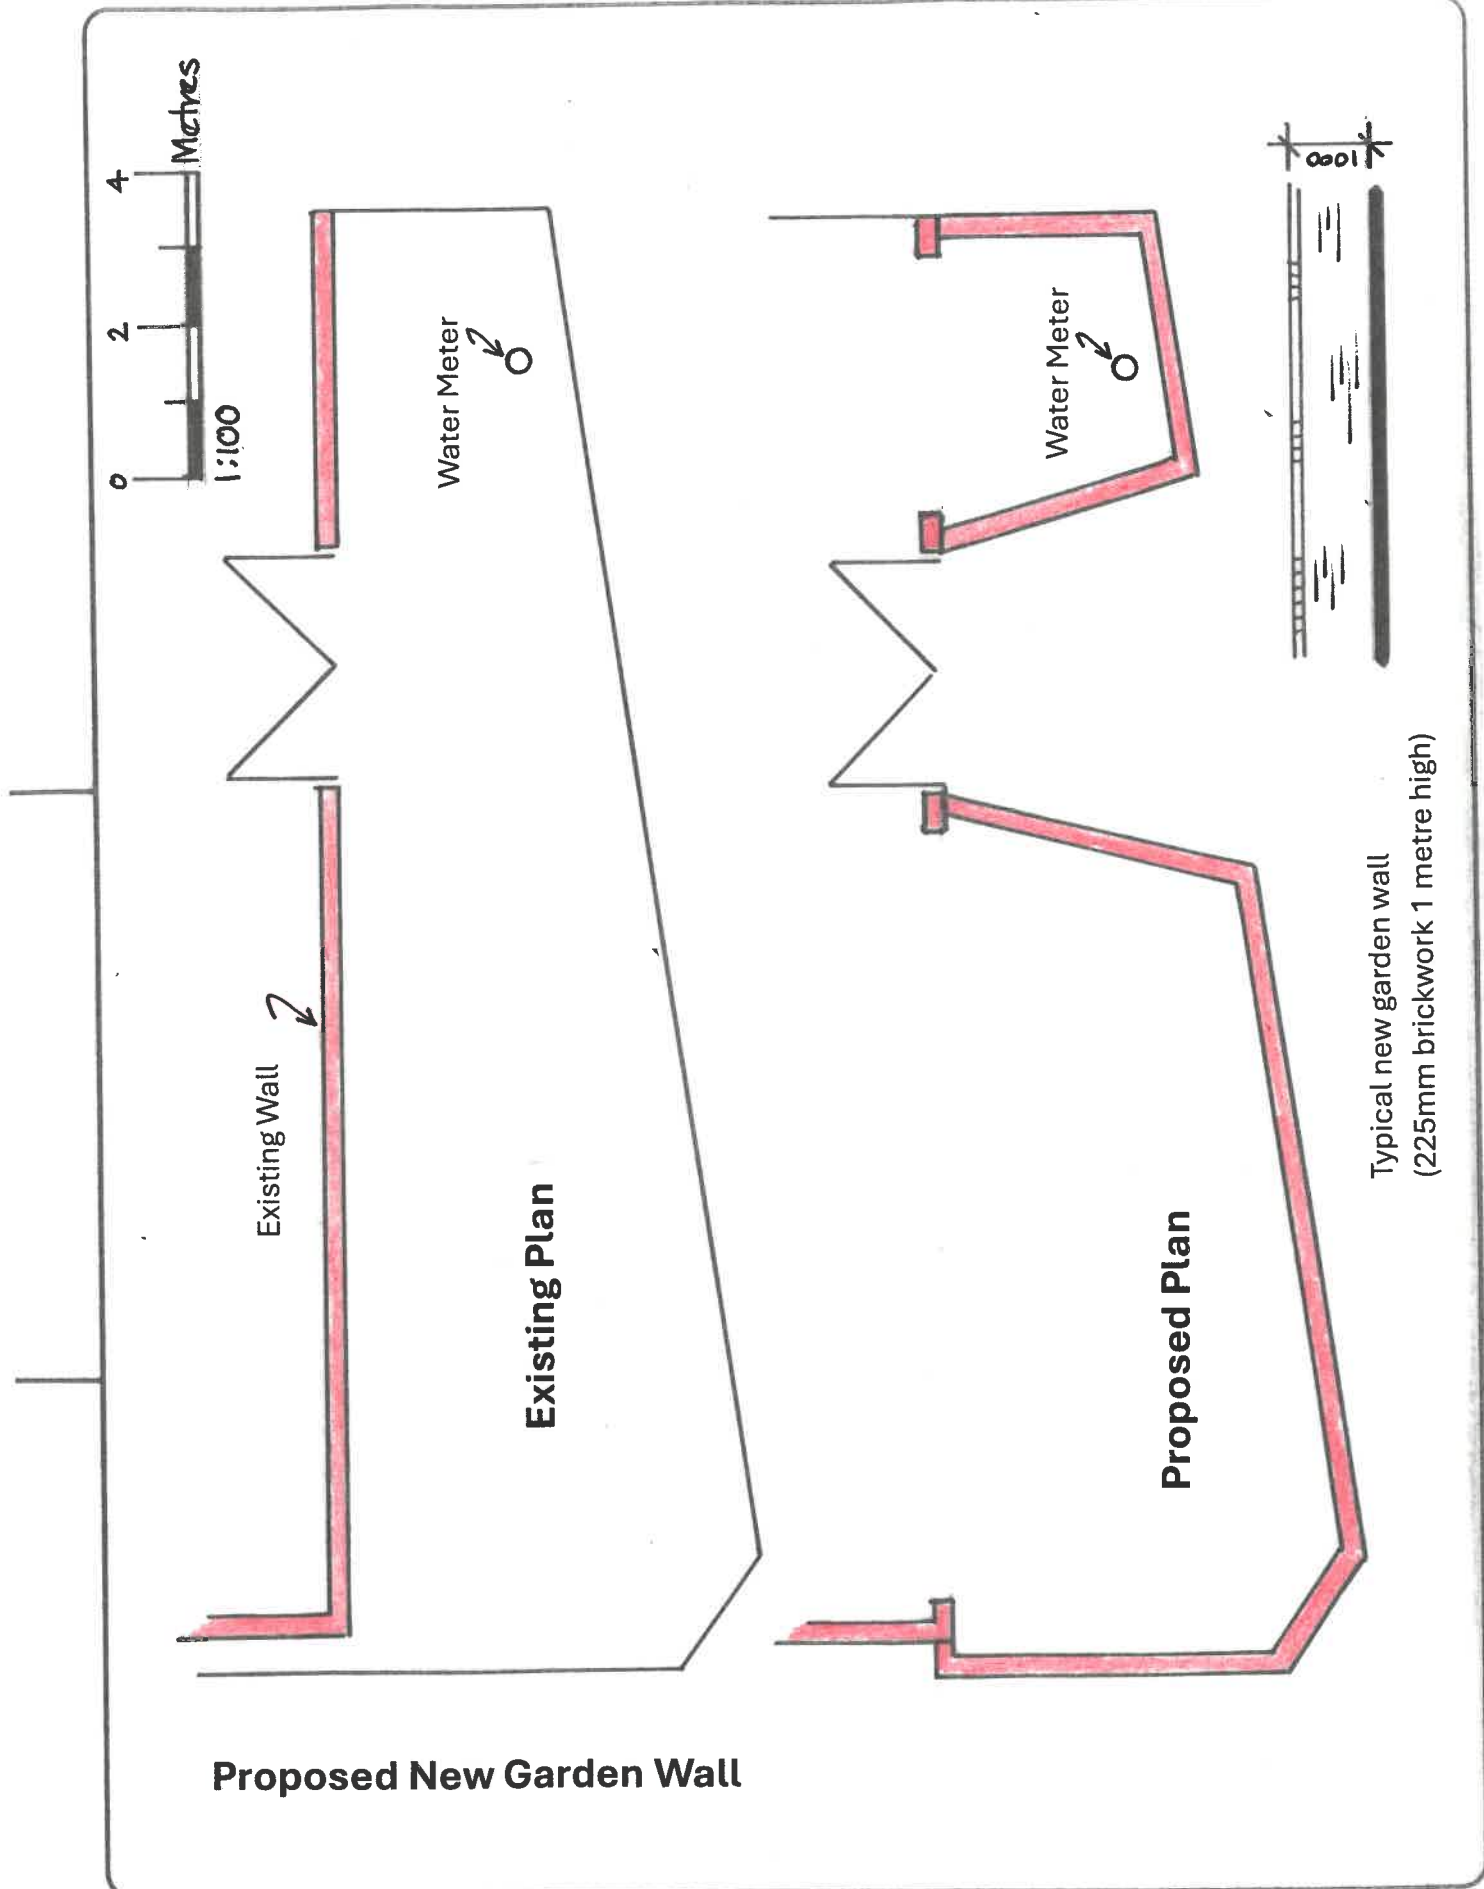

SITE:

20 Field Heath Road Hillingdon



PROPERTY SERVICES

Architectural Designers
& Surveyors
Newbury (01635) 864956

DRAWN:
AMFo

SCALE:
1:100

DATE:
Jun 26

DRAWING No.

25/235/51