




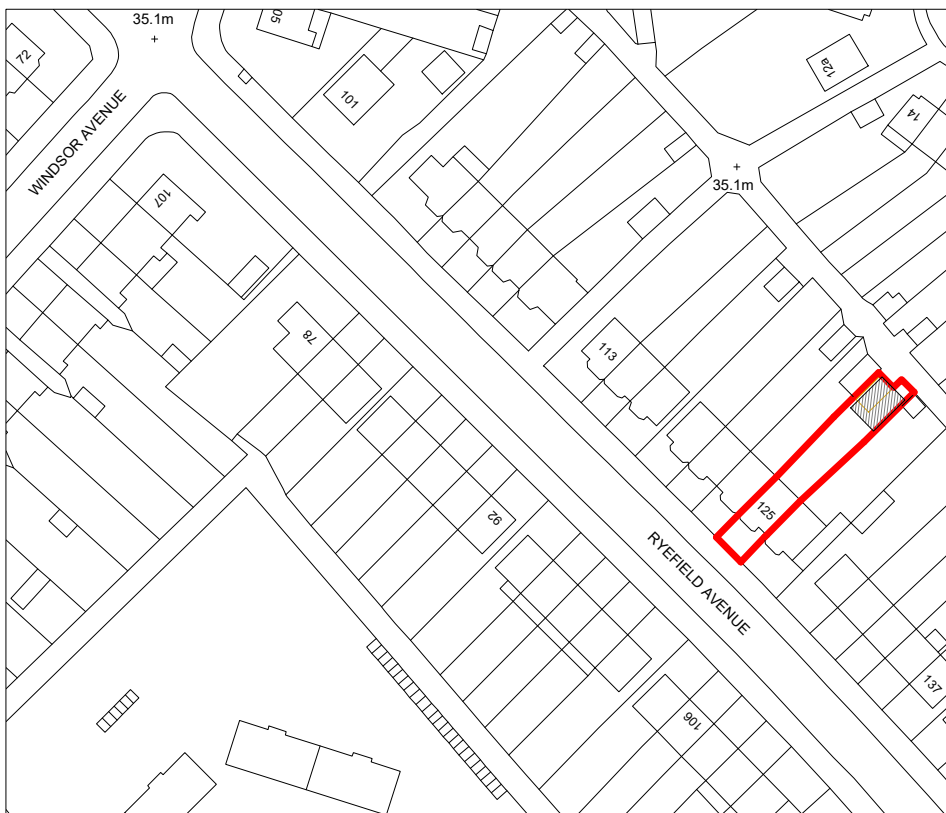

Location Plan
Scale 1:1250

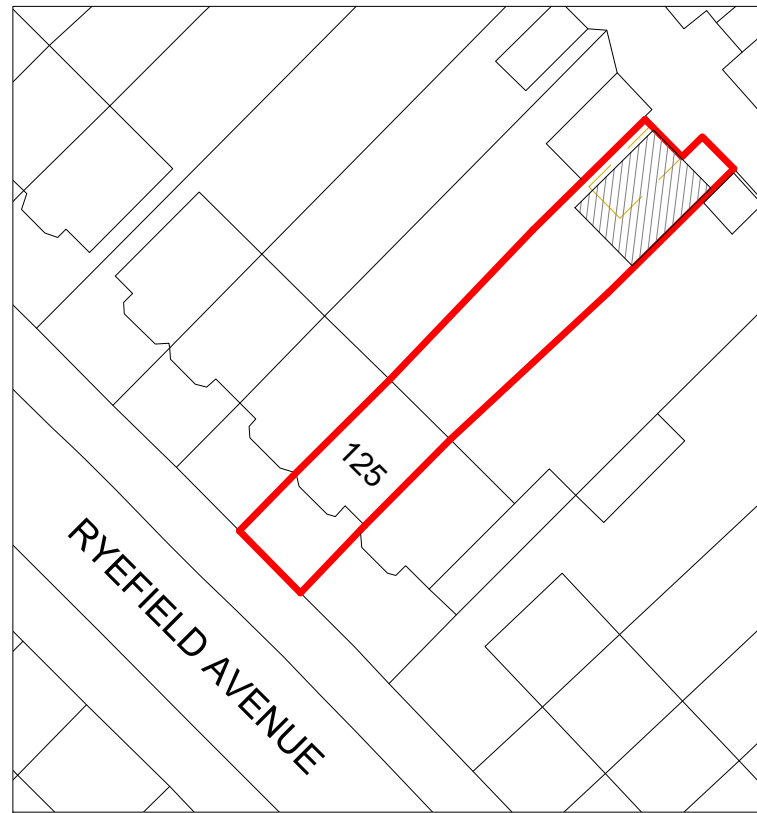

Block Plan
Scale 1:500

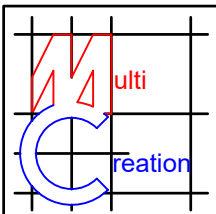

Project:
125 Ryefield Avenue,
Uxbridge,
UB10 9BZ

Title:
Location & Block Plan

Scale: 1:500/1250 @ A4
Date: July 2025
Drawing No.:
3848/03/JG
Revision

