


Materials

Roof - Dark brown roof tiles

Walls - White render

01 01 EXG ELEV FRONT
Scale: 1:100

Windows - White UPVc
Doors - White UPVc
RWP & Gutters - Black UPVc

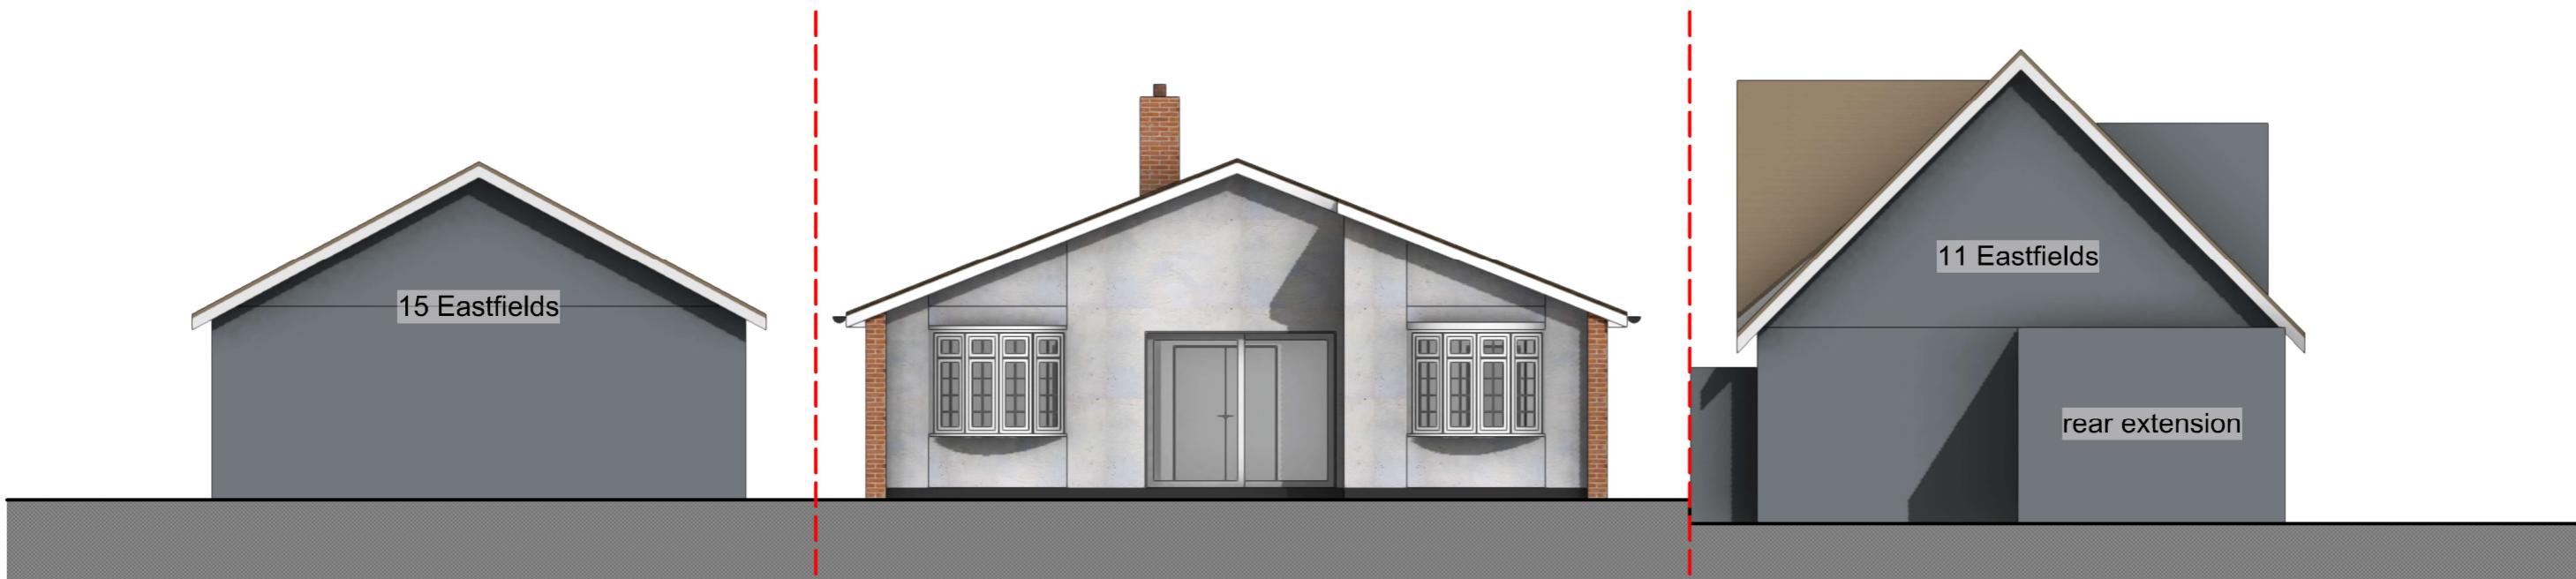

02 02 EXG ELEV REAR
Scale: 1:100



scale - 1 : 100 @ A3



tel : 0796 222 3141

email : sandeep@sskarchitects.co.uk

Purpose - Permitted development application

All dimensions to be checked on site.
All omissions & discrepancies to be reported to the designer.

© SSK architects owns the copyright of this drawing which must not be reproduced in whole or part without the written permission.

PROJECT: 13 Eastfields, Pinner
HA5 2SR

DATE: 15/01/2024

DWG NO: EXG ELEV

REVISION: 06