

LOFT CONVERSION AND
DORMER ALREADY
APPROVED - REF -
21707/APP/2024/57

11 Eastfields

15 Eastfields

01

01 PROP ELEV FRONT

Scale: 1:100

LOFT CONVERSION AND
DORMER ALREADY
APPROVED - REF -
21707/APP/2024/57

15 Eastfields


11 Eastfields

rear extension

02

02 PROP ELEV REAR

Scale: 1:100

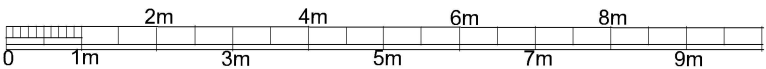

scale - 1 : 100 @ A3



tel : 0796 222 3141
email : sandeep@sskarchitects.co.uk

Purpose - Householder planning application

© SSK architects owns the copyright of this drawing which must not be reproduced in whole or part without the written permission.	PROJECT: 13 Eastfields, Pinner HA5 2SR	DATE: 30/03/2024
	DWG NO: PROP ELEV 14	REVISION:

PROPOSED