
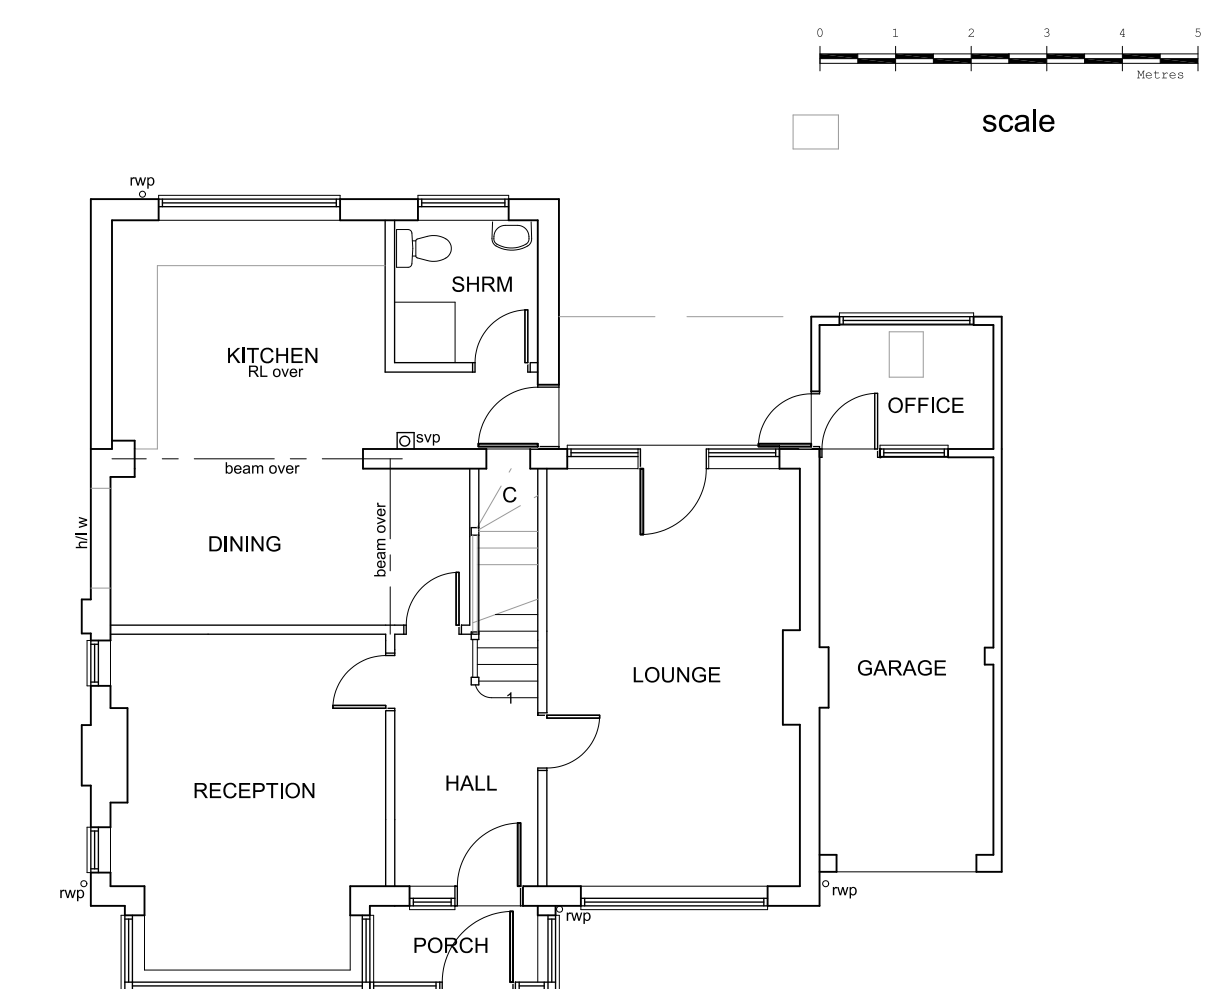
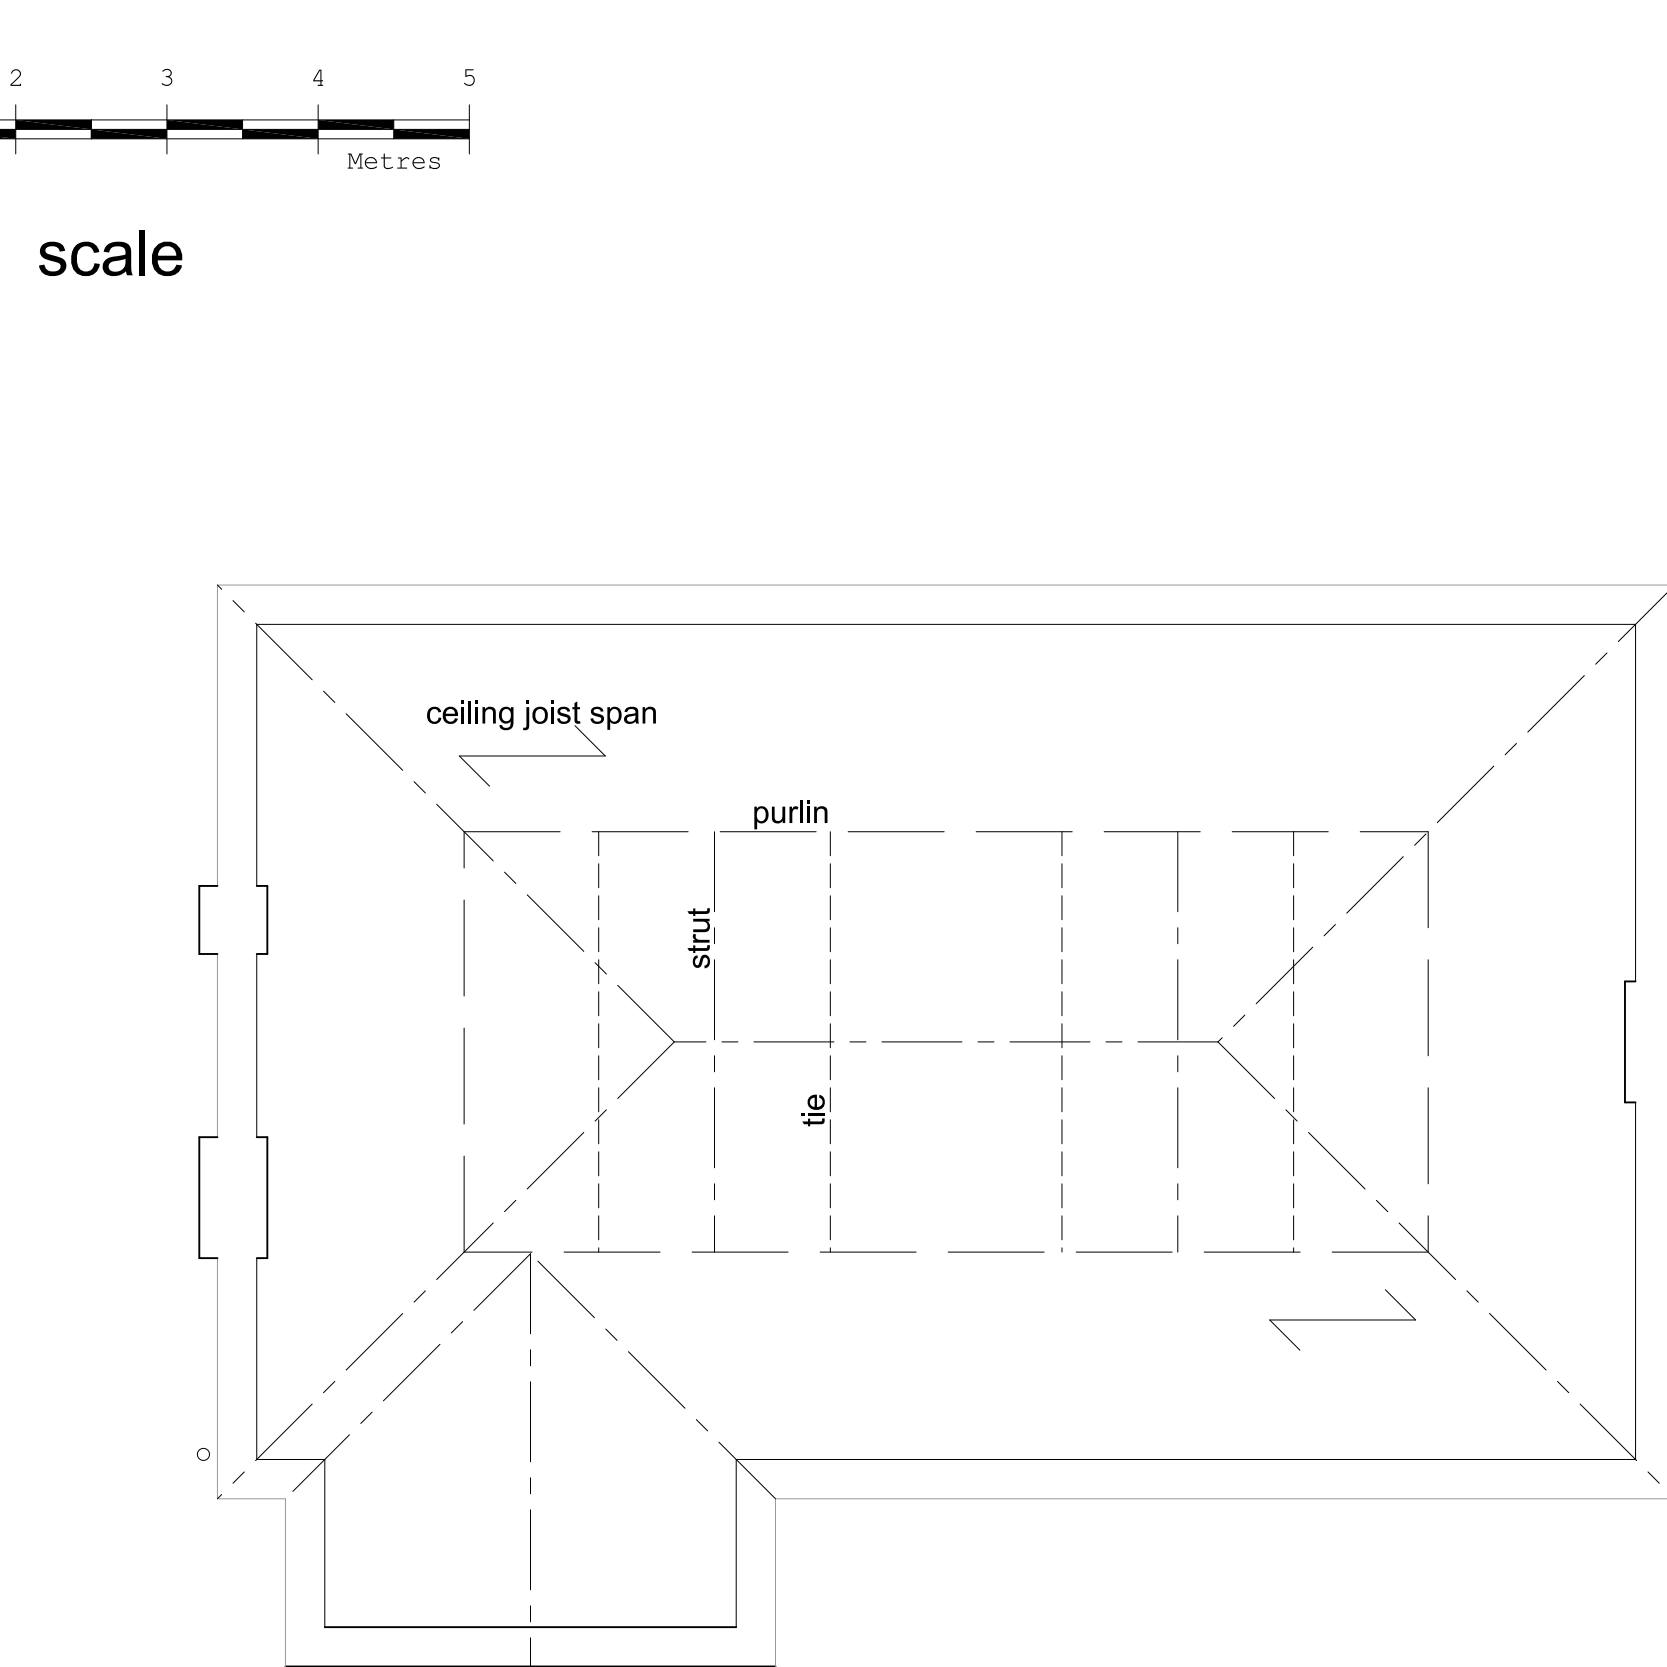


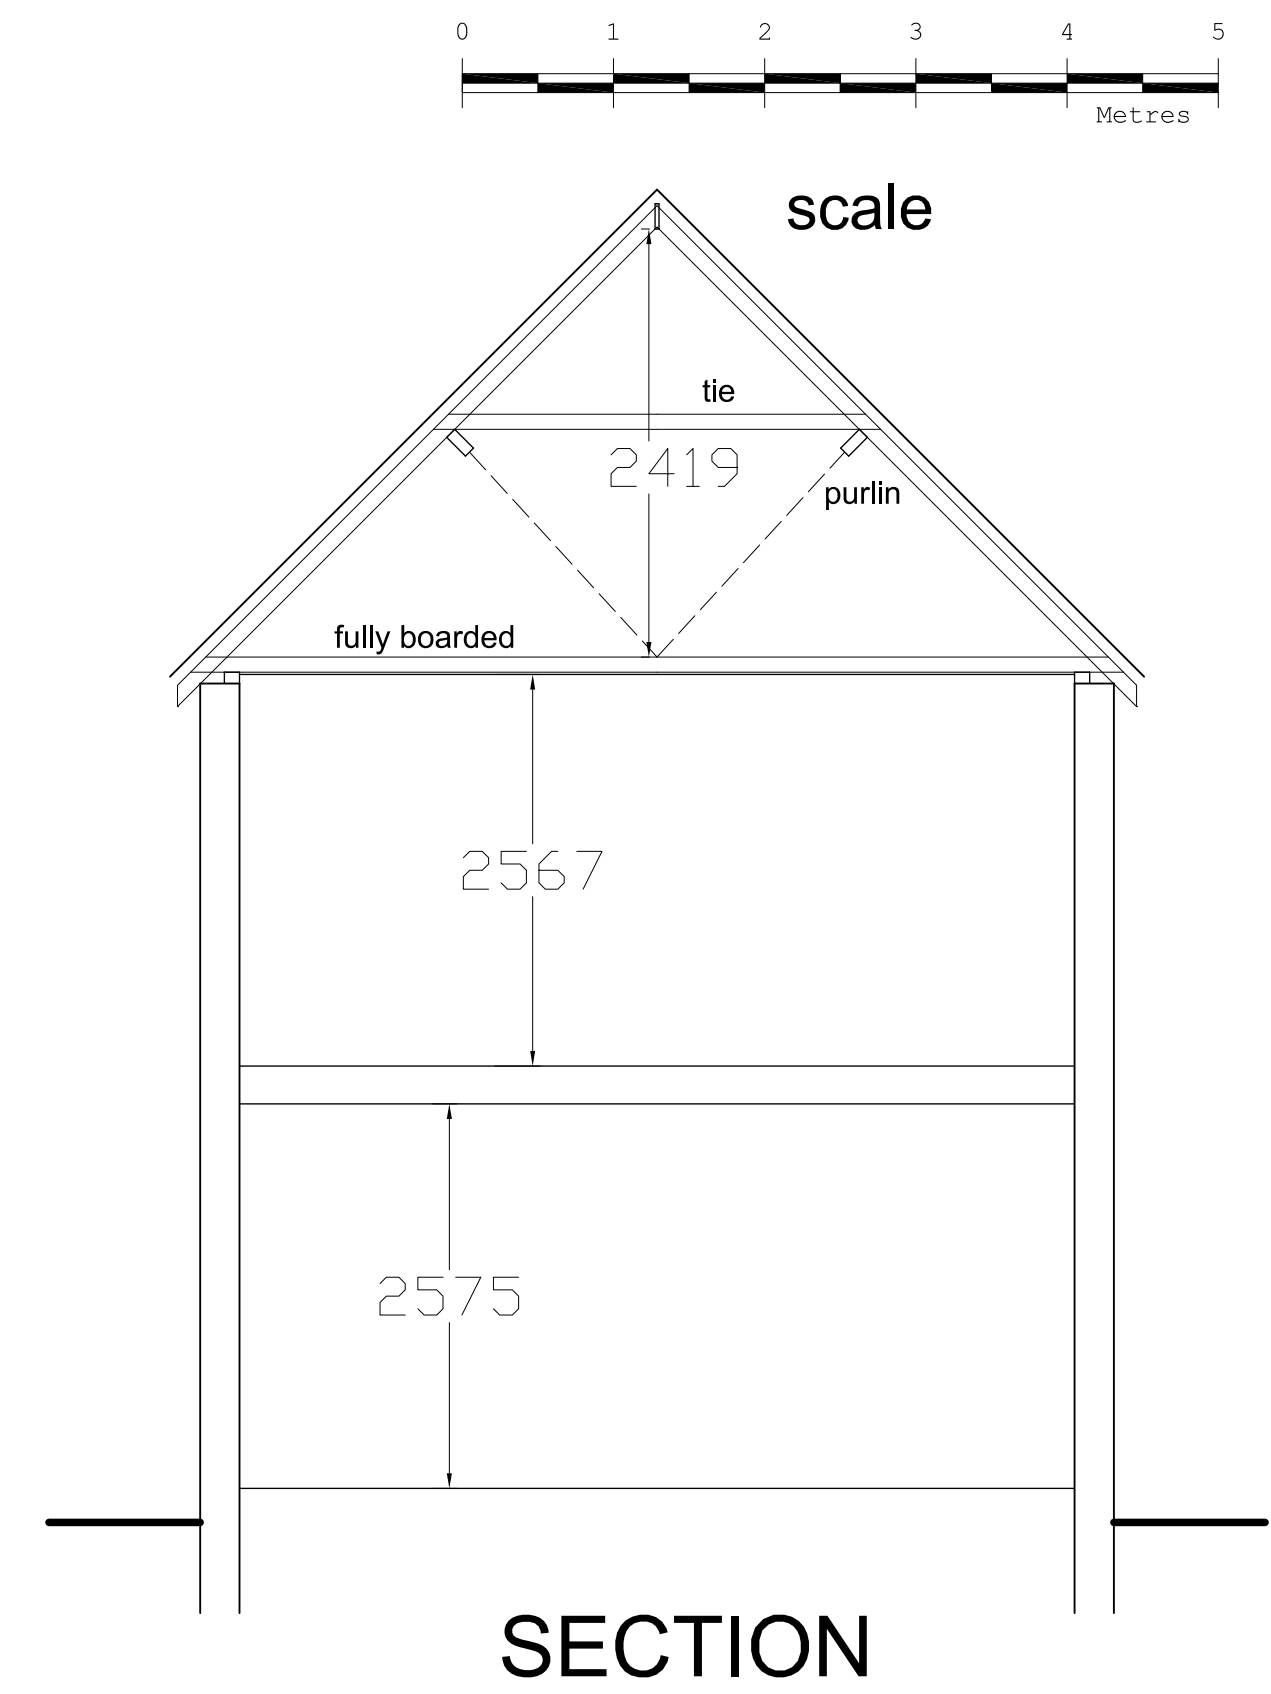

Revision	Description	Date

This drawing must not be re-issued, loaned or copied without consent of M. Baldwin

www.plansdesigned.co.uk

Mark Baldwin (MRG/, MCIOB, MCJAT)
CHARTERED SURVEYING & ARCHITECTURAL CONSULTANT
Telephone : 01895 254456

Client: Mr. & Mrs. T. Bates.

Project: 28 CROFT GARDENS,
MUSLIP HA4 8EY.

Description: EXISTING PLANS & ELEVATIONS.

Scale: 1:50, 100 @A1 **Date:** Sept 23.

Project No: MB / 4127 / 1 **Rev.**