


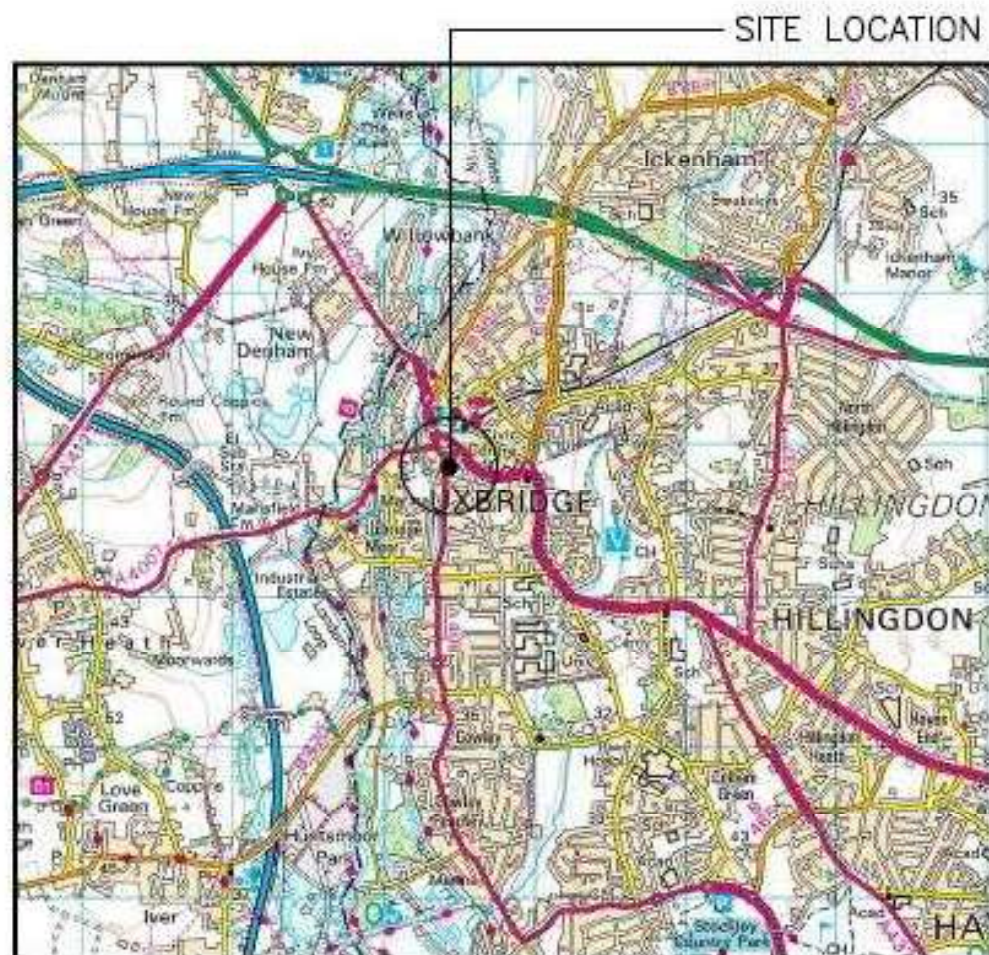



SITE LOCATION (Scale 1:50000)

Ordnance Survey map extract
based upon Landranger map series
with the permission of the controller of
Her Majesty's Stationery Office
Licence No. 100060010
Crown copyright.



SITE PHOTOGRAPH

The drawings comply with TEF & Vodafone Standard ICNIRP guidelines.
Designed in accordance with CTIL document: SDN0008

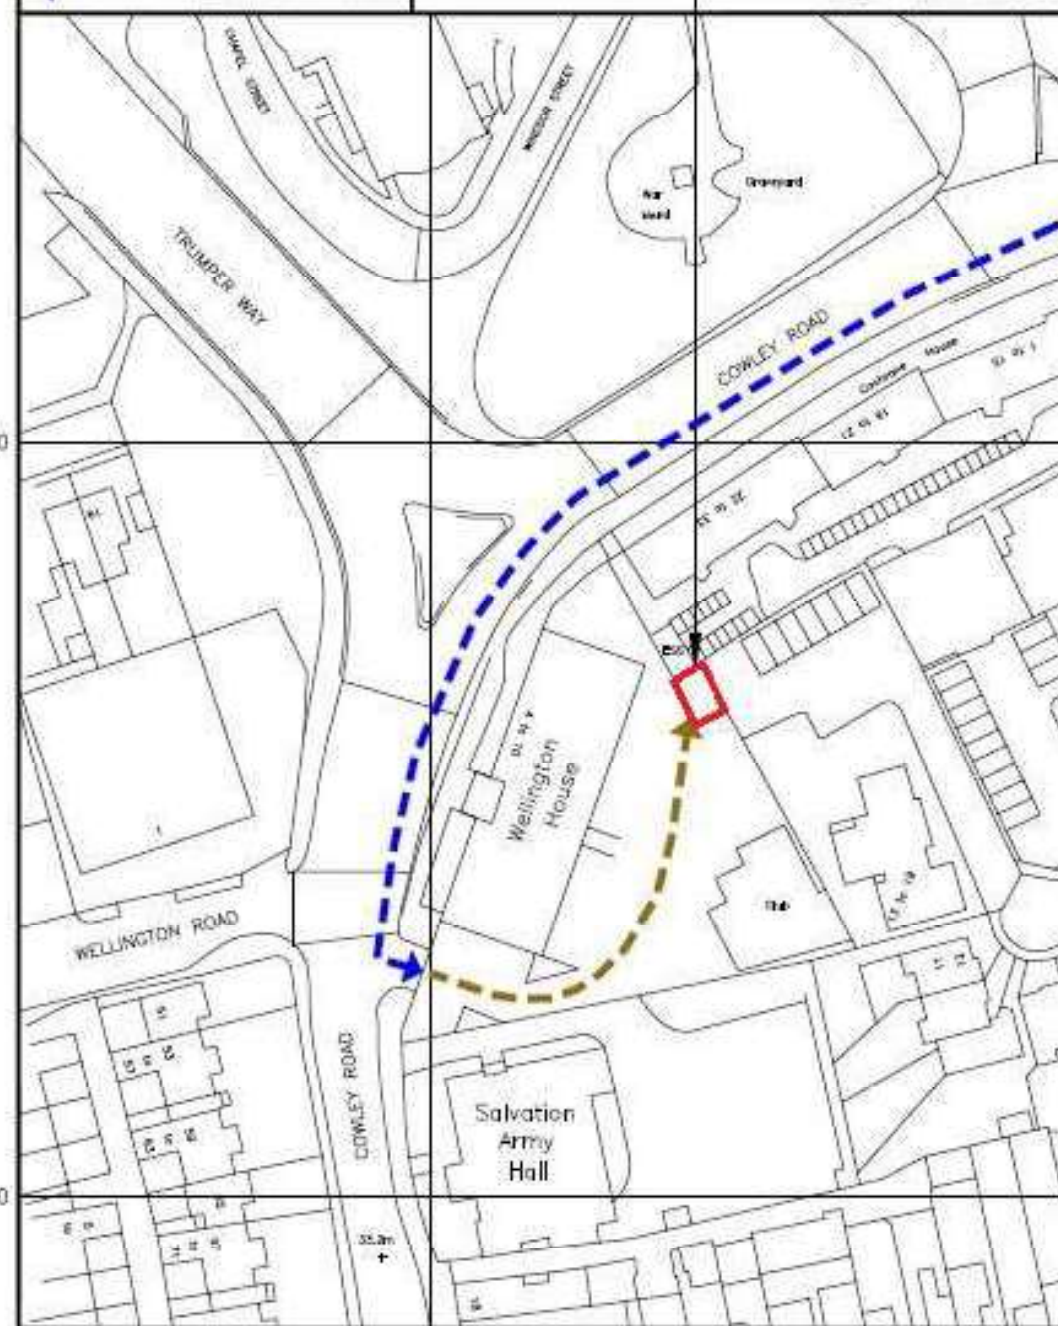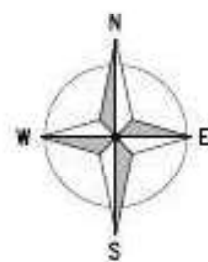

DETAILED SITE LOCATION (Scale 1:1250)

Based upon Ordnance Survey map extract
with the permission of the Controller of
Her Majesty's Stationery Office.
Crown copyright.
Licence No. 100060010

ALL DIMENSIONS ARE IN mm UNLESS NOTED OTHERWISE

N.G.R. E: 505435 N: 183868

DIRECTIONS TO SITE:
TRAVELLING EAST BOUND ON THE M40, AT
THE END OF THE MOTORWAY CONTINUE ONTO
THE A40/WESTERN AVENUE, TAKE THE EXIT
TOWARDS UXBRIDGE/HAREFIELD/RUISLIP THEN
AT THE SWAKELEYS ROUNDABOUT TAKE THE
THIRD EXIT ONTO THE B467/PARK ROAD,
FOLLOW FOR 1.1 MILES GOING THROUGH 2ND
ROUNDABOUTS THEN AT THE NEXT
ROUNDABOUT TAKE THE SECOND EXIT ONTO
THE A4020/HILLINGDON ROAD, FOLLOW FOR
0.4 MILE THEN TAKE A SLIGHT LEFT ONTO
THE A408/COWLEY ROAD, TAKE AN IMMEDIATE
LEFT INTO THE GROUNDS OF WELLINGTON
HOUSE. THE SITE IS TO BE LOCATED TO THE
REAR OF THE BUILDING WITHIN THE CAR
PARKING AREA.

NOTES:

A	Issued for Approval	SE	SBB	21.05.19
REV	MODIFICATION	BY	CH	DATE

CLARKE
telecom
Unit 5, Madison Place, Northampton Road,
Manchester, M40 5AG
Tel: 0161 785 4500
Fax: 0161 785 4501
Web: www.clarke-telecom.com

O₂ Vodafone
CTIL - NON-BEACON

Cell Name			Opt
WELLINGTON HOUSE TEMP			-
Cell ID No			
CTIL	TEF	VF	
242431	087061	15885	

Site Address / Contact Details

WELLINGTON HOUSE
4-10 COWLEY ROAD
UXBRIDGE
UB8 2XW

Drawing Title:			
SITE LOCATION MAPS			
Purpose of Issue:			Dwg Rev:
PLANNING			
Drawing Number:			A
100			
Surveyed By:		Original Sheet Size:	Pack Issue:
SBB		A3	
Drawn:	Date:	Checked:	Date:
SB	21.05.19	SBB	21.05.19
			B