


NOTE:
Drawings are for planning
application purposes only.

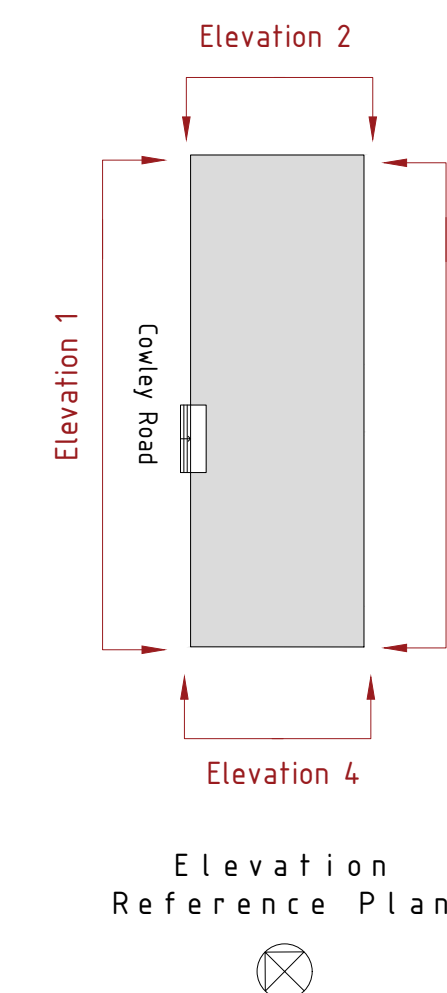


Elevation 1



Elevation 2

Existing Facade Finishes

	Painted brickwork		Dark grey
	Render		Dark grey

 Date 27/02/23	Drawn Checked	Project title The Junction – Prior Approval for Residential Extension	Drawing title Existing Elevations 1 & 2	Client Dunmoore	Rev	 WESTON ALLISON WRIGHT 01604 491227 info@w-a-w.co.uk www.w-a-w.co.uk	Drawing No. 4780/009	A1
							Scale 1:100	Rev -/-
							Project Junction	