
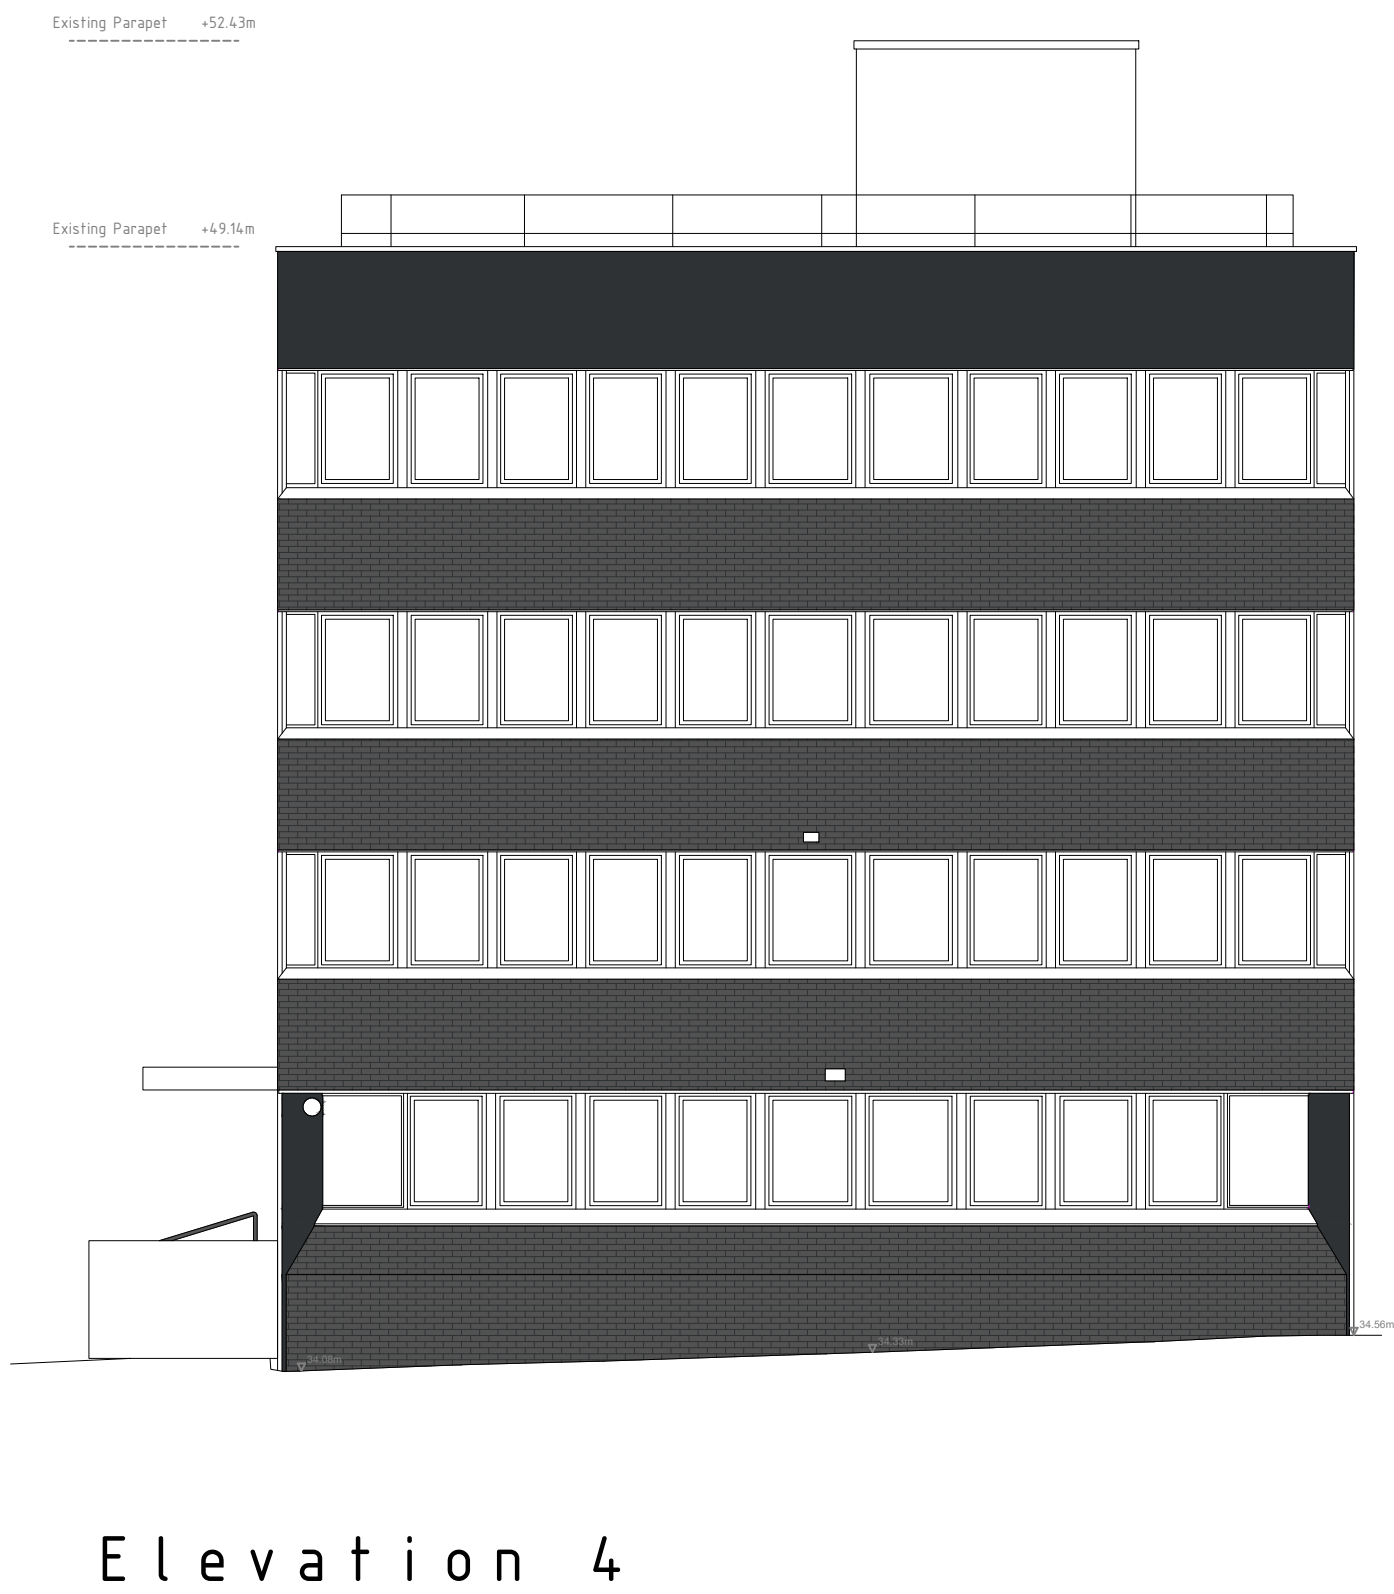


NOTE:
Drawings are for planning
application purposes only.

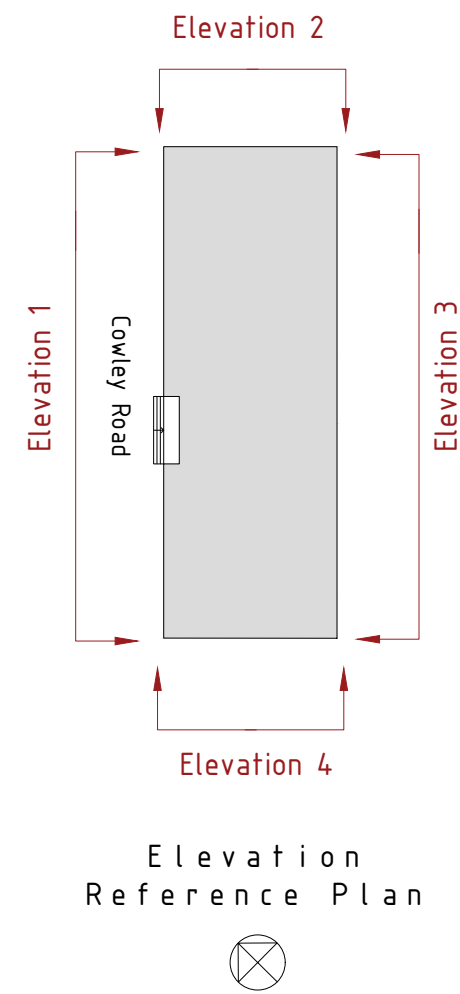

Existing Facade Finishes

Painted brickwork	Dark grey
Render	Dark grey

Date		Drawn	Project title	Drawing title	Client	Rev	 WESTON ALLISON WRIGHT 01604 491227 info@wa-w.co.uk www.wa-w.co.uk	Drawing No.	A1
27/02/23		Checked						The Junction – Prior Approval for Residential Extension	Existing Elevations 3 & 4
		Project		Junction					