



NOTE:
Drawings are for planning
application purposes only.

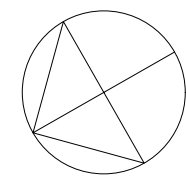

New building core to allow for separate
access to the proposed residential
floors. New core to house stairwell and
2no. passenger lifts.

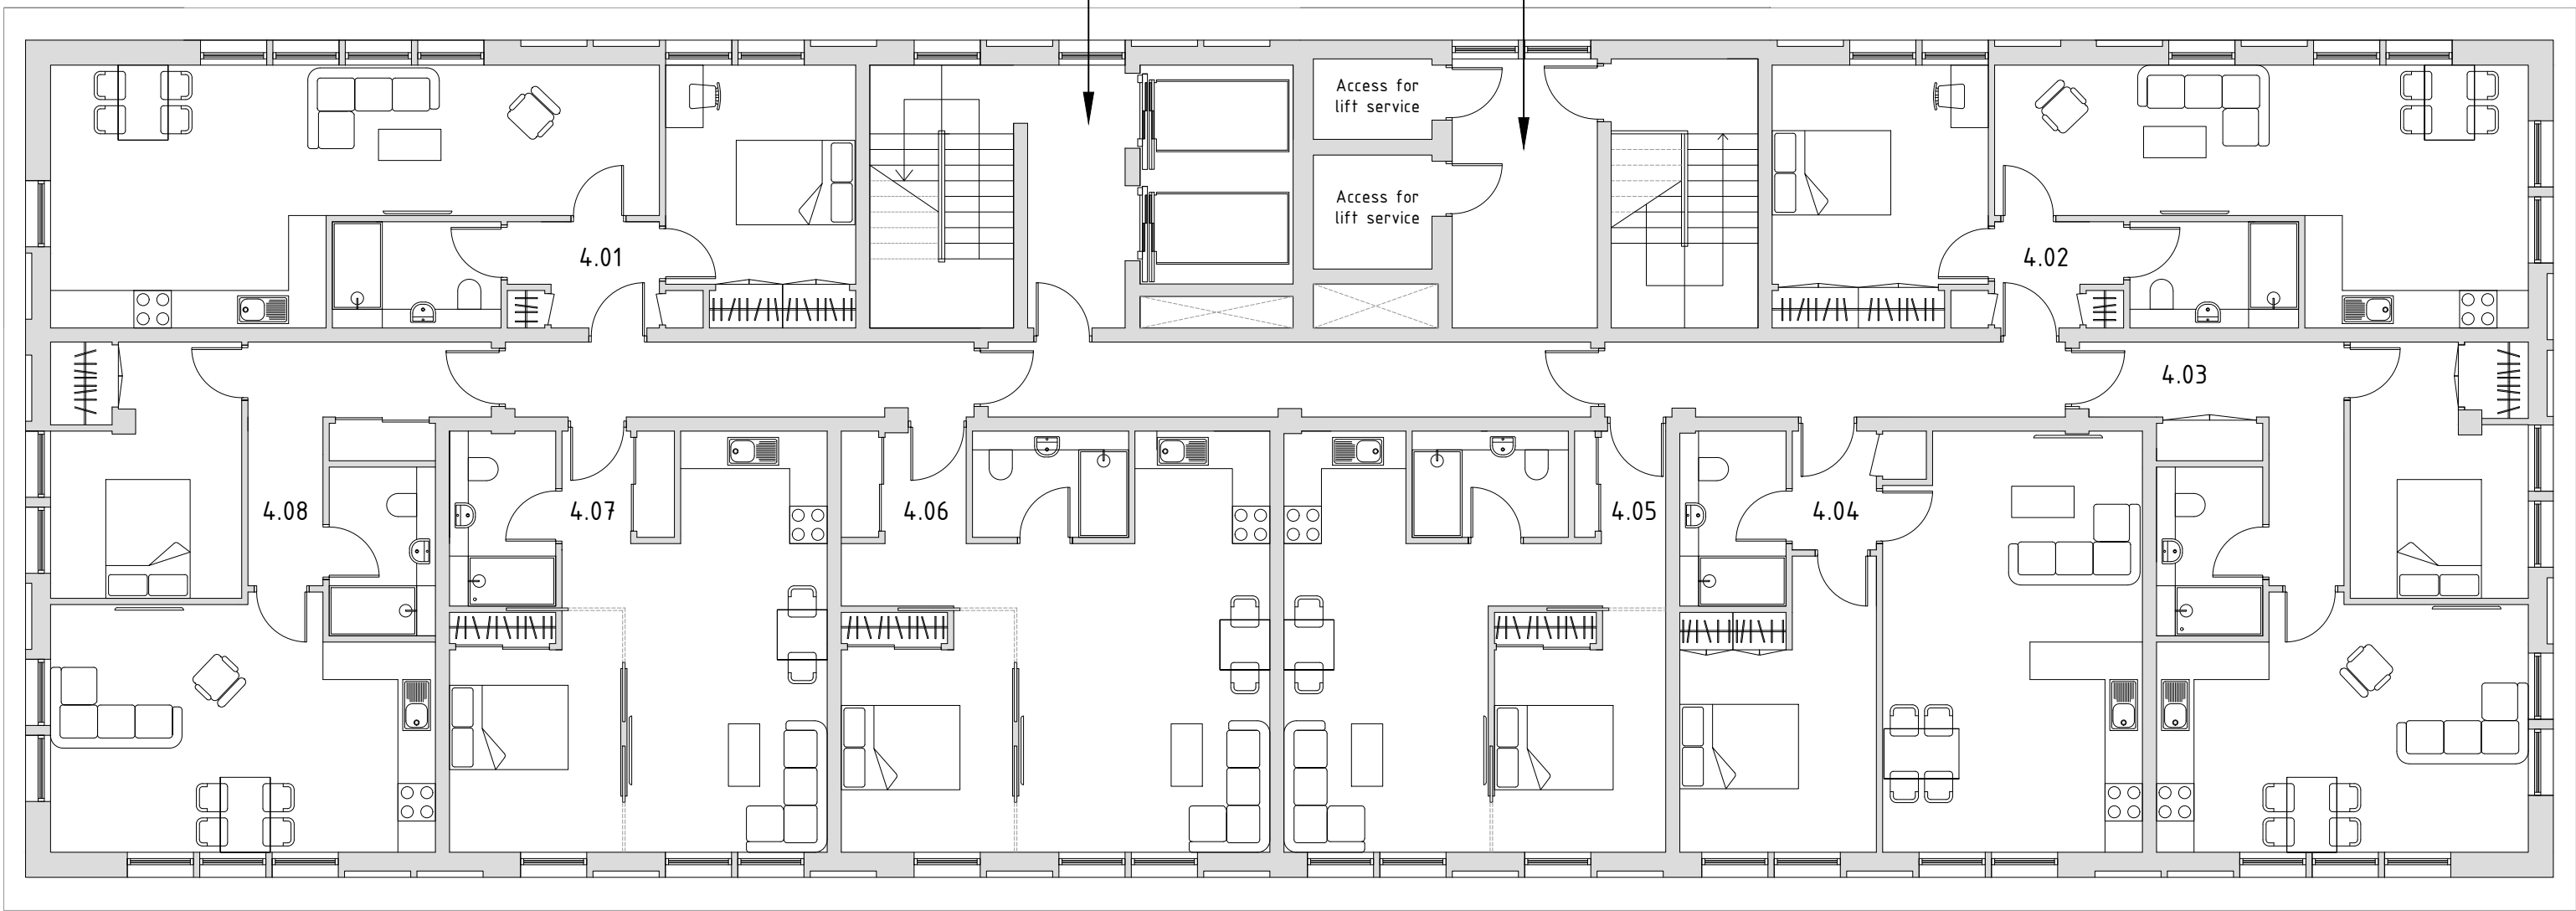


Existing central stair core only,
continued to 4F to allow for
access to service existing lifts
from above.

Room	Type	GIA
4.01	1b2p	54.3sqm
4.02	1b2p	51.0sqm
4.03	1b2p	50.1sqm
4.04	1b2p	50.0sqm
4.05	1b1p	41.2sqm
4.06	1b1p	46.2sqm
4.07	1b1p	40.7sqm
4.08	1b2p	51.4sqm

Proposed Fourth Floor Plan

GIA - 499sqm

New building core to allow for separate
access to the proposed residential
floors. New core to house stairwell and
2no. passenger lifts.

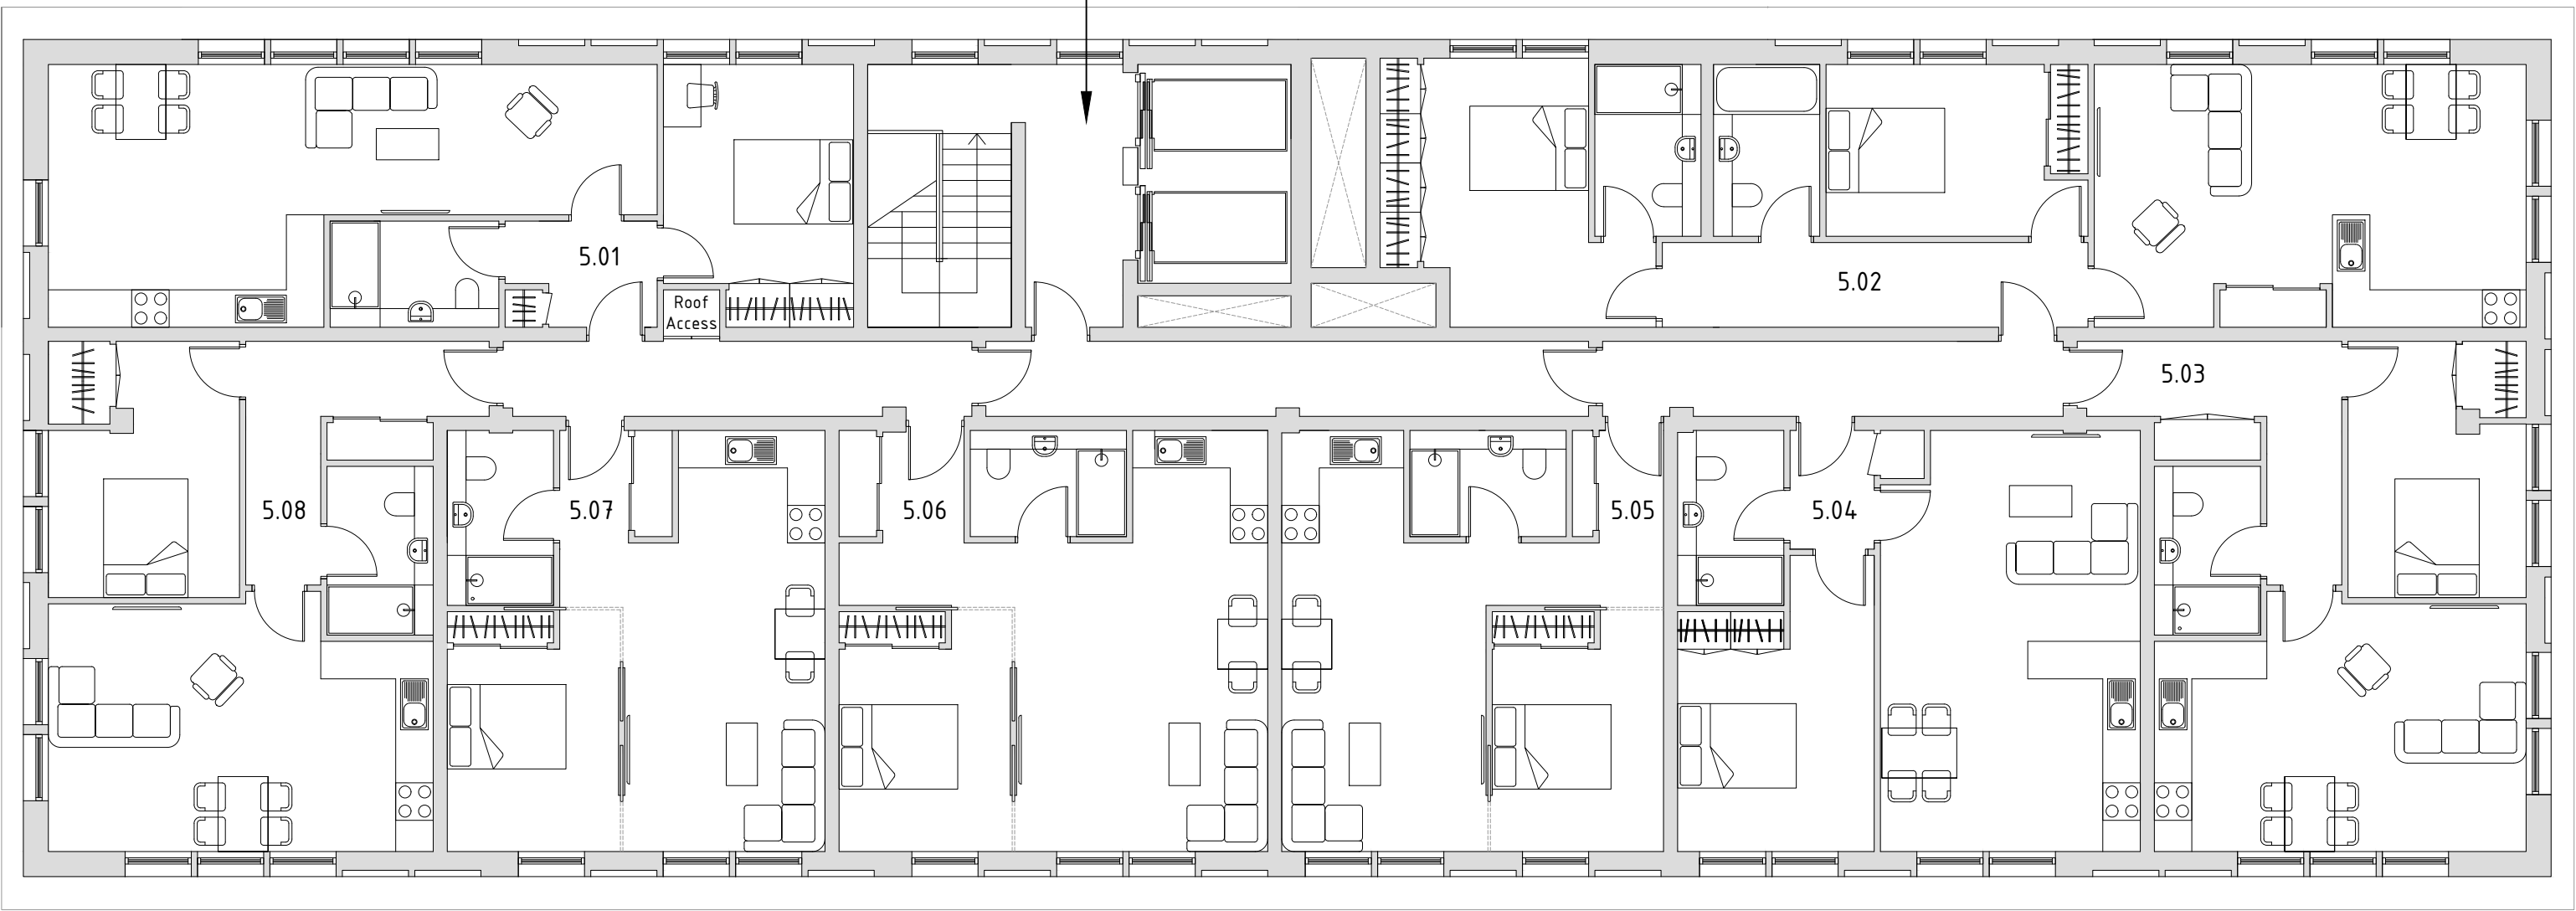

Room	Type	GIA
5.01	1b2p	54.3sqm
5.02	2b4p	76.4sqm
5.03	1b2p	50.1sqm
5.04	1b2p	50.0sqm
5.05	1b1p	41.2sqm
5.06	1b1p	46.2sqm
5.07	1b1p	40.7sqm
5.08	1b2p	51.4sqm

Proposed Fifth Floor Plan

GIA - 499sqm