


NOTE:
Drawings are for planning
application purposes only.

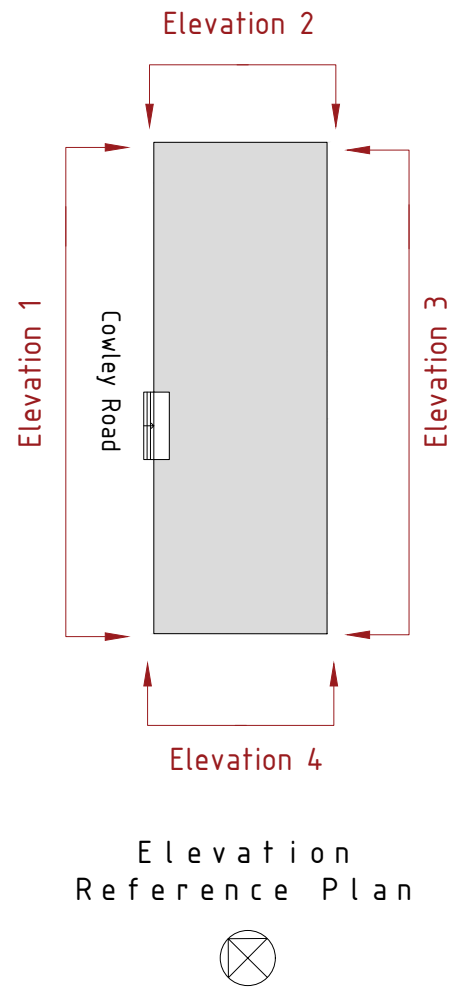

3 metres @ 1:20
1.5 metres @ 1:10
2
1
0.5
0
15 metres @ 1:100
8 metres @ 1:50
7
6
5
4
3
2
1
0



Elevation 1



Elevation 2

- Existing Facade Finishes
- Painted brickwork
 - Dark grey
 - Render
 - Dark grey
- Proposed Facade Finishes to Extension
- Vertical metal cladding
 - Dark grey

Date 27/02/23	Drawn Checked	Project title The Junction – Prior Approval for Residential Extension	Drawing title Proposed Elevations 1 & 2	Client Dunmoore	Rev	 WESTON ALLISON WRIGHT 01404 491227 info@waw.co.uk www.waw.co.uk	Drawing No. 4780/013	A1
							Scale 1:100	Rev -/-
							Project Junction	