


3 metres @ 1:20
1.5 metres @ 1:10
2 1
1 0.5
0 0
15 metres @ 1:100
8 metres @ 1:50
13 7 6 5 4 3 2 1 0

New building core to allow for separate access to the proposed residential floors. New core to house stairwell and 2no. passenger lifts.

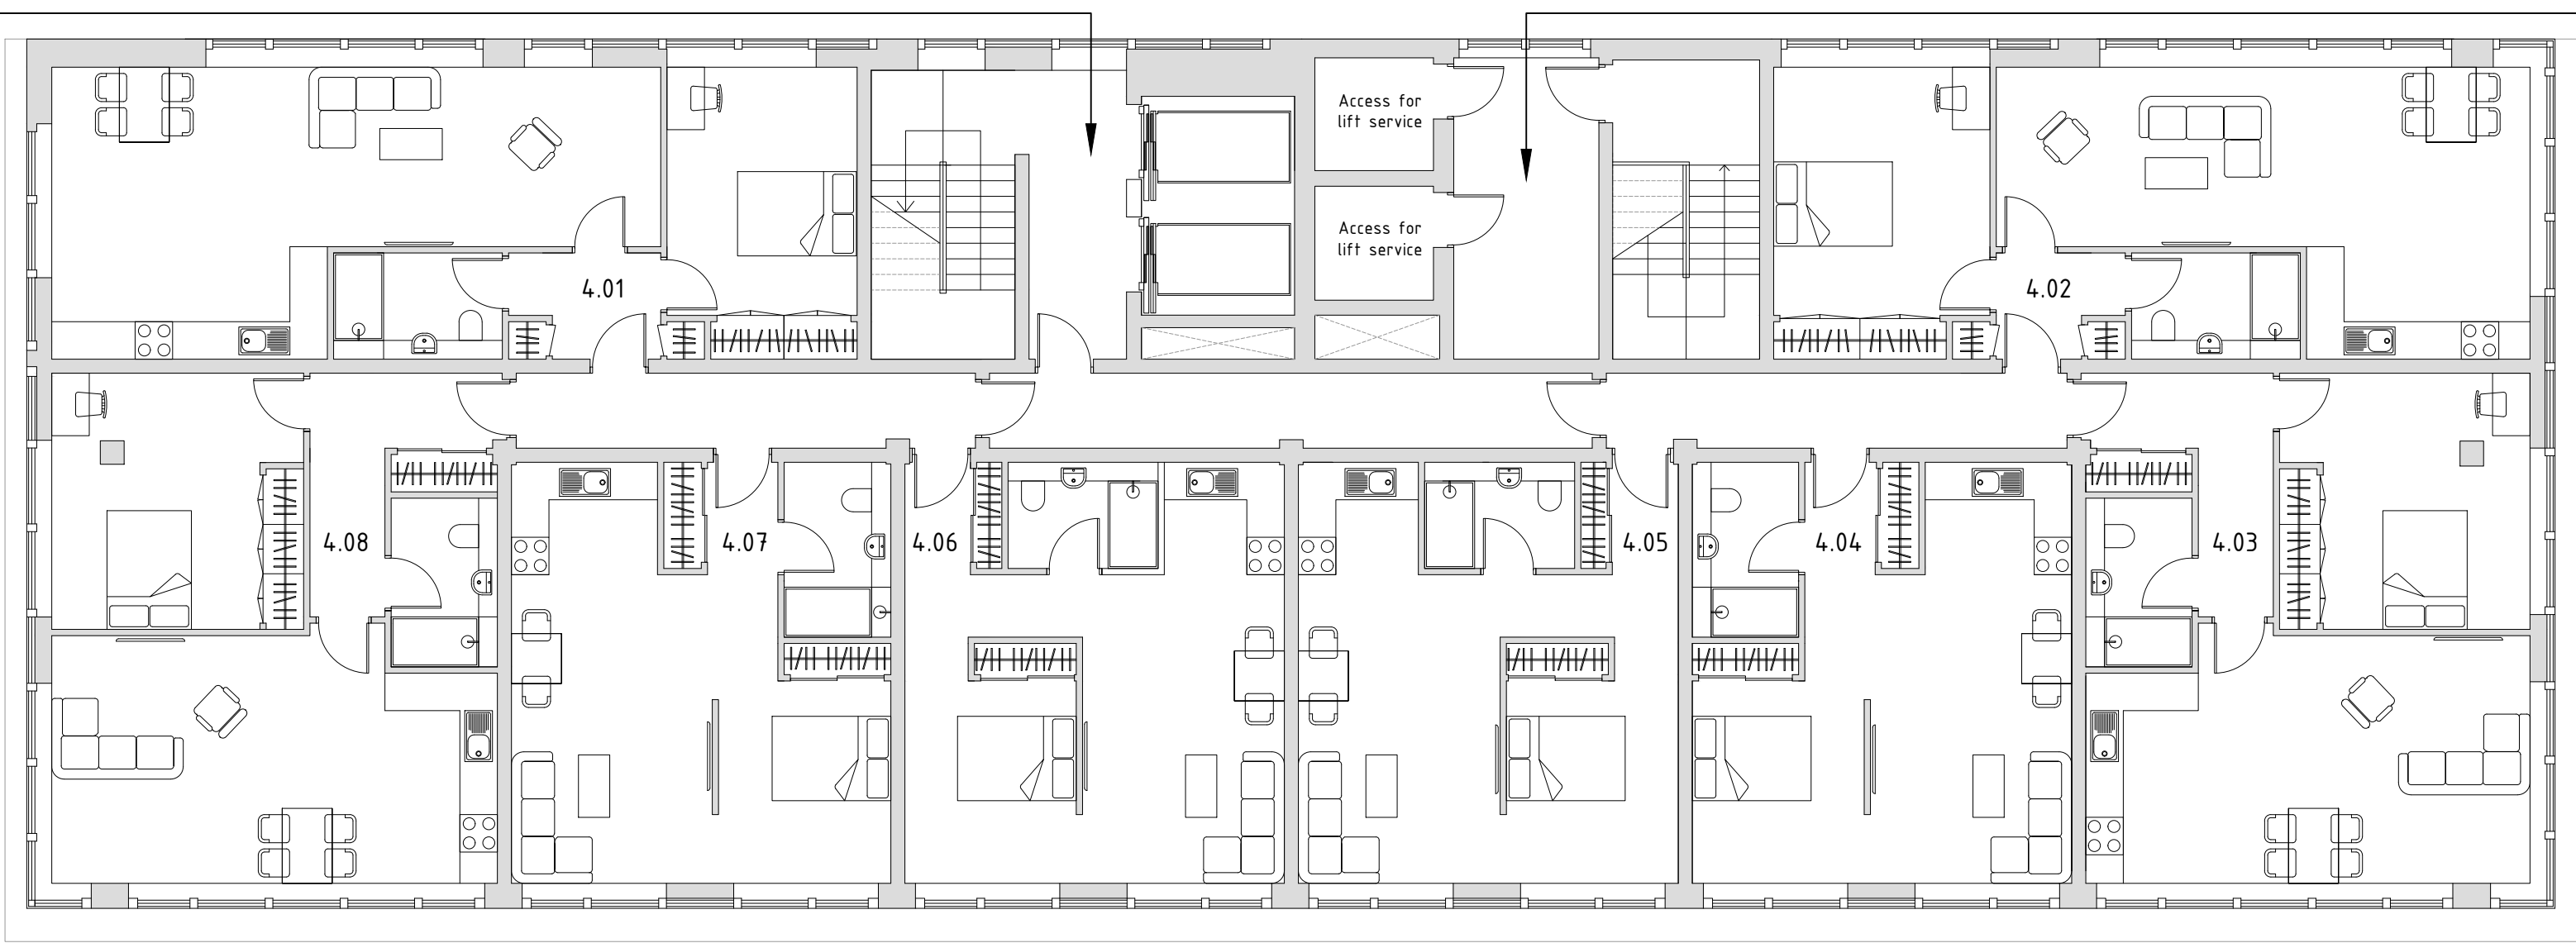


Existing central stair core only, continued to 4F to allow for access to service existing lifts from above.

Room	Type	GIA
4.01	1b2p	60.2sqm
4.02	1b2p	56.6sqm
4.03	1b2p	58.2sqm
4.04	1b1p	40.9sqm
4.05	1b1p	41.0sqm
4.06	1b1p	41.0sqm
4.07	1b1p	41.0sqm
4.08	1b2p	58.3sqm

Proposed Fourth Floor Plan
GIA - 517sqm

New building core to allow for separate access to the proposed residential floors. New core to house stairwell and 2no. passenger lifts.

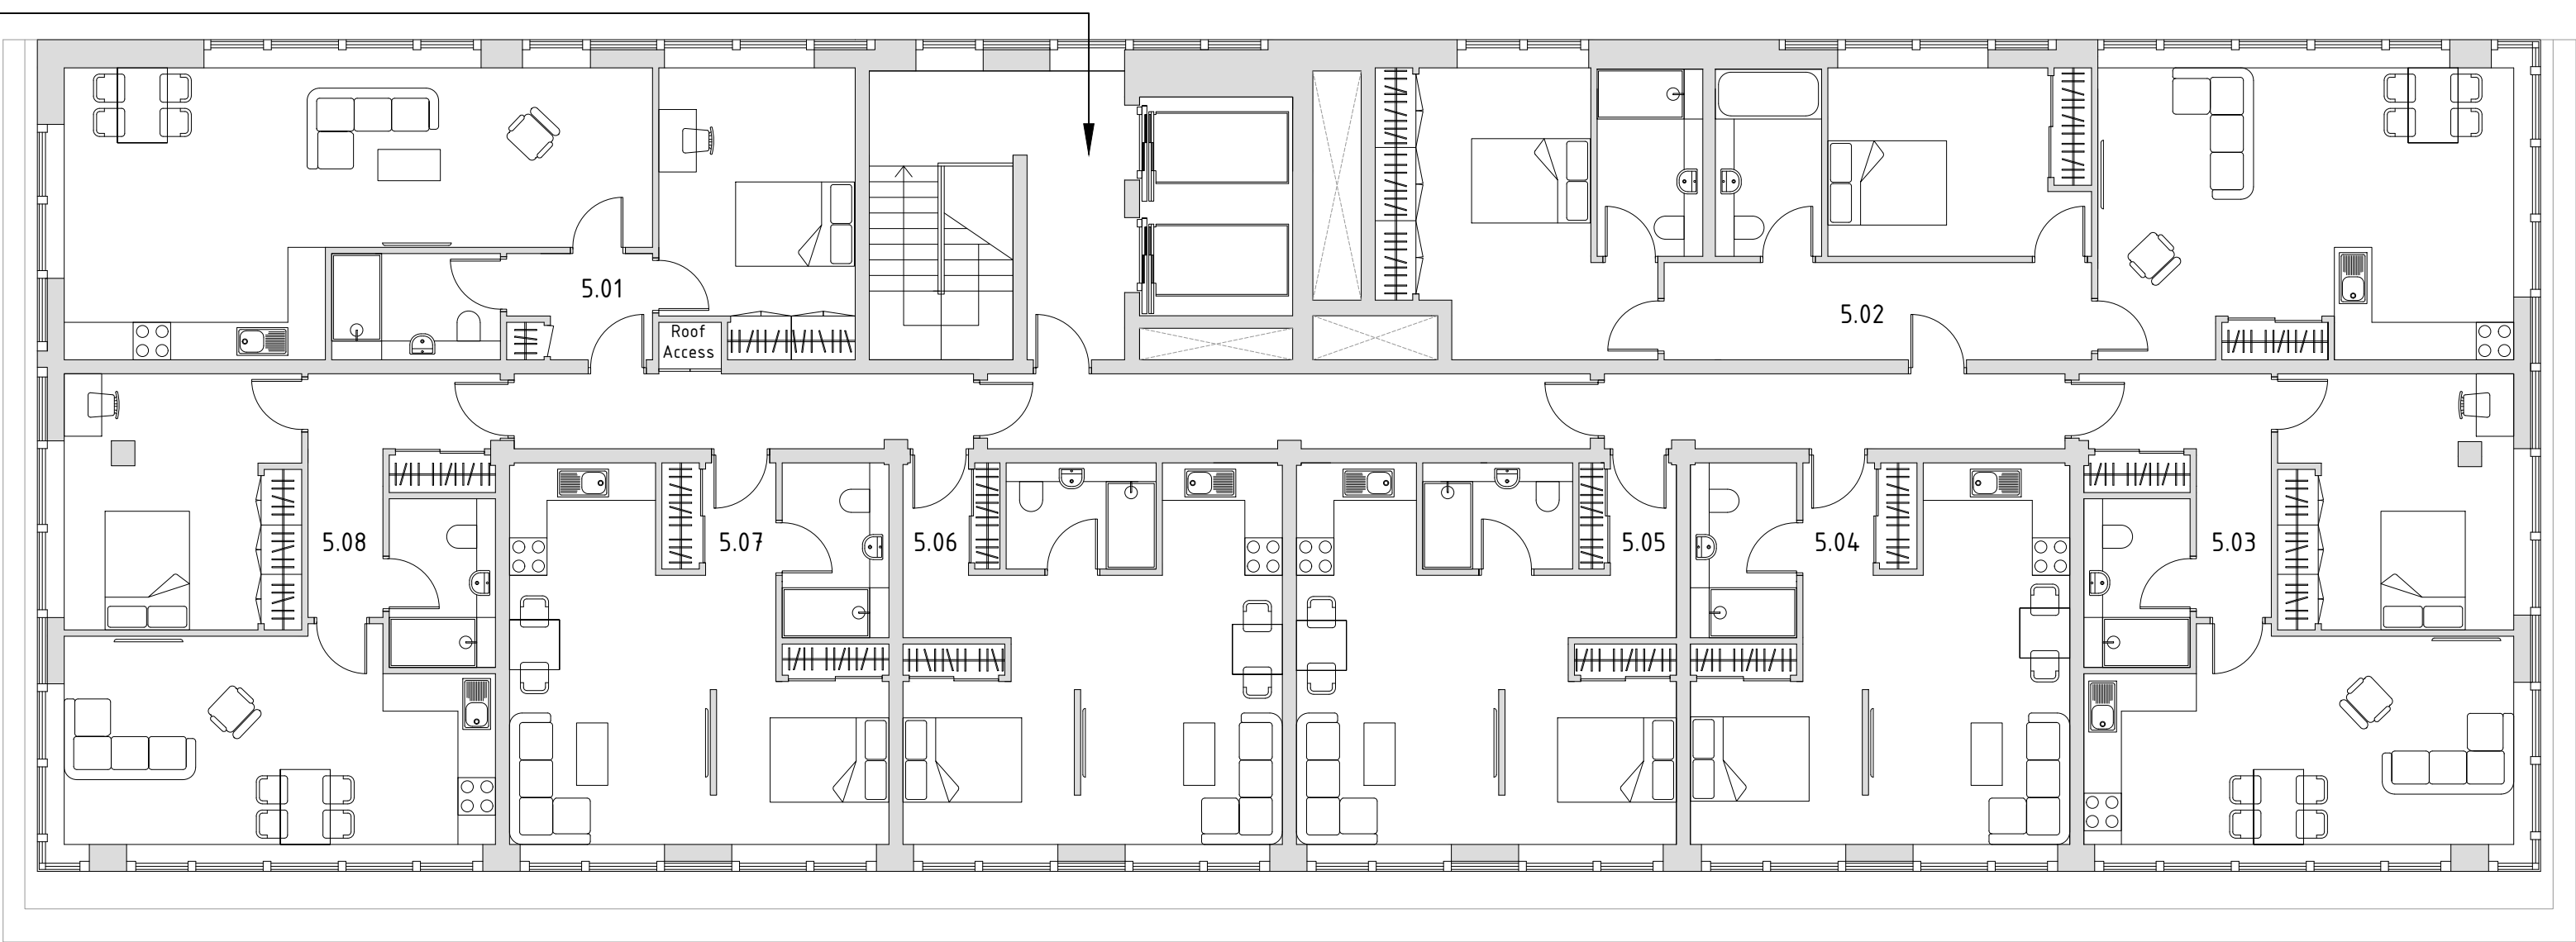

Room	Type	GIA
5.01	1b2p	58.3sqm
5.02	2b4p	84.0sqm
5.03	1b2p	51.9sqm
5.04	1b1p	37.1sqm
5.05	1b1p	37.2sqm
5.06	1b1p	37.1sqm
5.07	1b1p	37.1sqm
5.08	1b2p	52.1sqm

Proposed Fifth Floor Plan
GIA - 486sqm