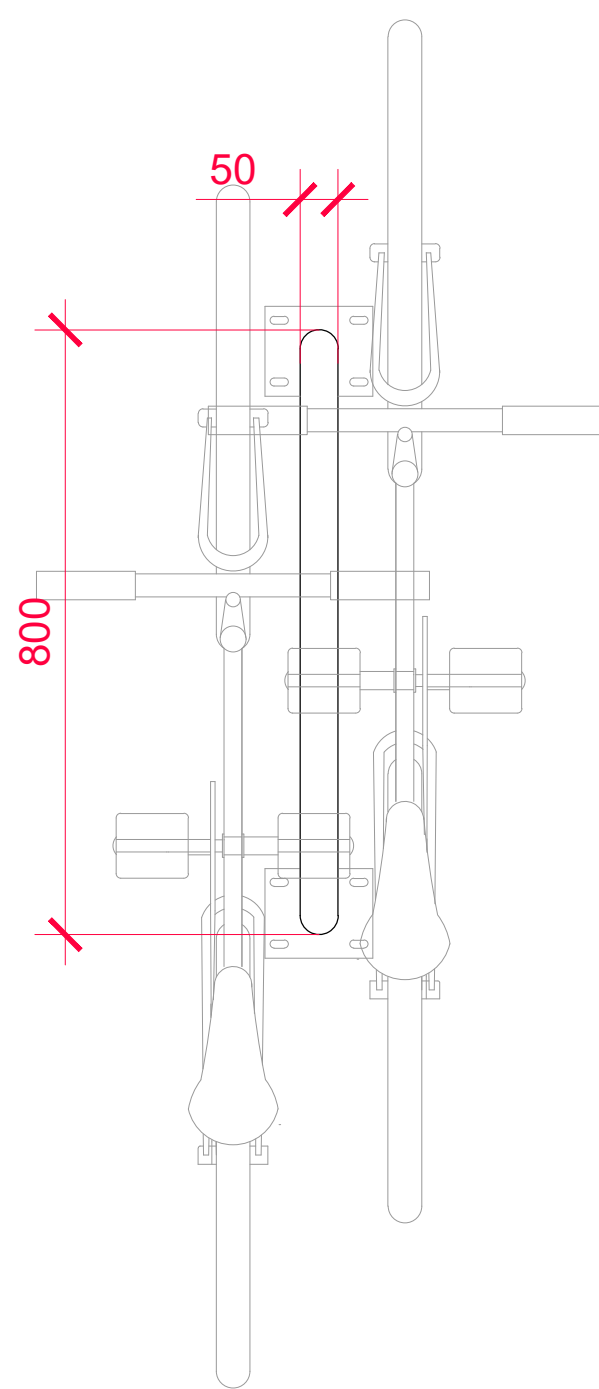
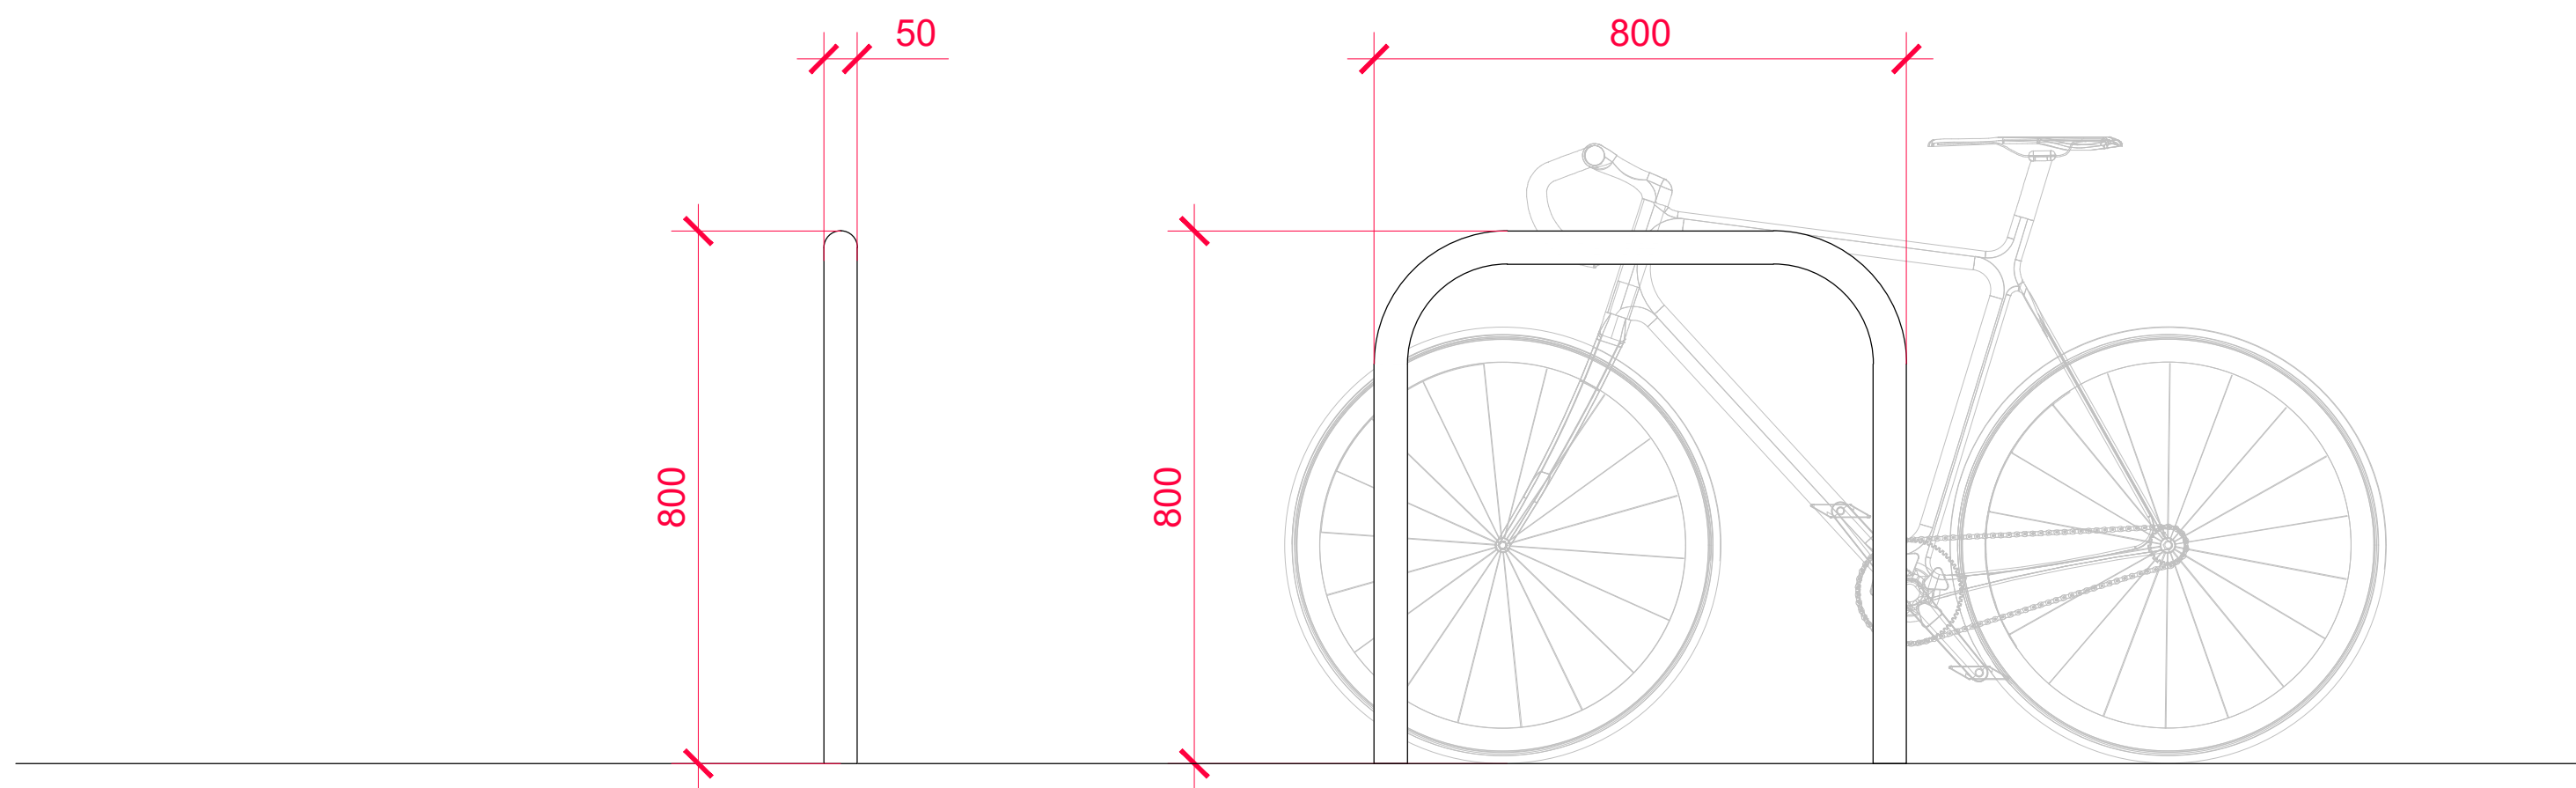


KEY:

APPLICATION NO.
21755/APP/2024/2414
9 x stands for 18 cycles

APPLICATION NO.
21755/APP/2024/3295
4 x stands for 8 cycles

Revision description		Date	Check	Rev
 STUDIO www.gf-studio.com Unit 1 Office 7 - Hawthorn Business Park 165 Granville Road, London, NW2 2AZ T: +44 (0) 208 1235320 E: info@gf-studio.com Project WELLINGTON HOUSE 4-10 COWLEY ROAD UXBRIDGE, UB8 2XW Drawing PROPOSED CYCLE STAND				
Drawn	Date	Scale		
GO	19/09/2026	1:10 @A1		
Job number	Drawing number	Revision		
2403	L 90 01	A		
COPYRIGHT 2023 GF STUDIO LIMITED – ALL RIGHTS RESERVED				