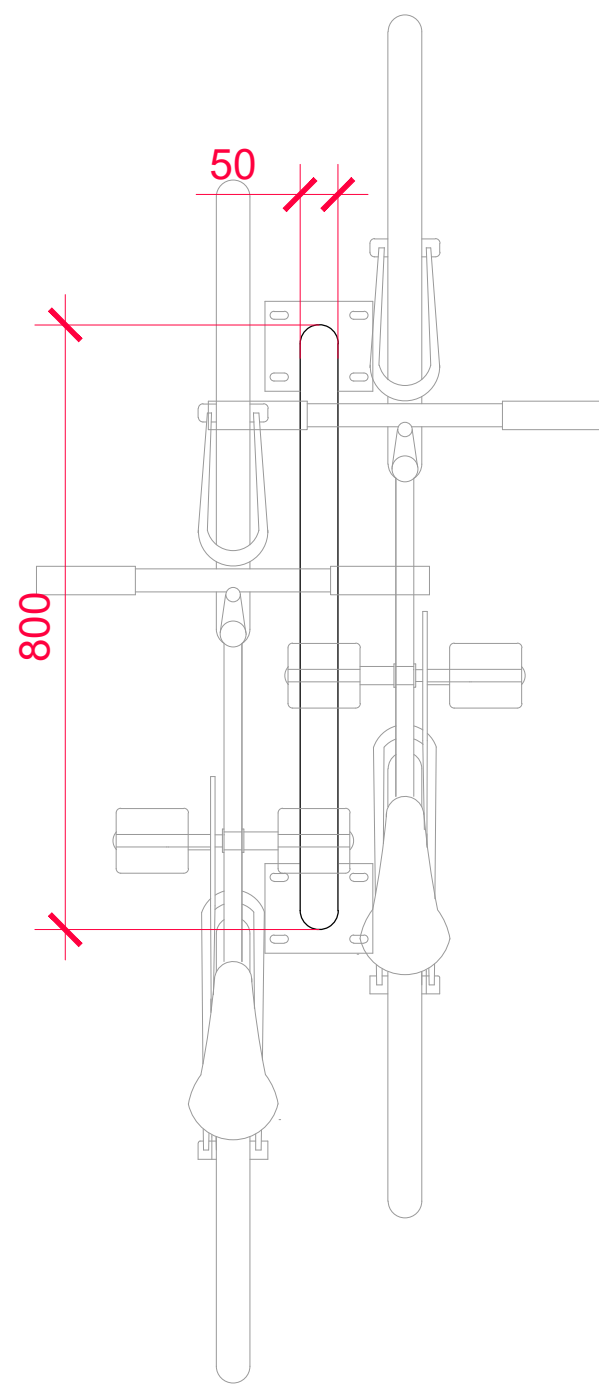
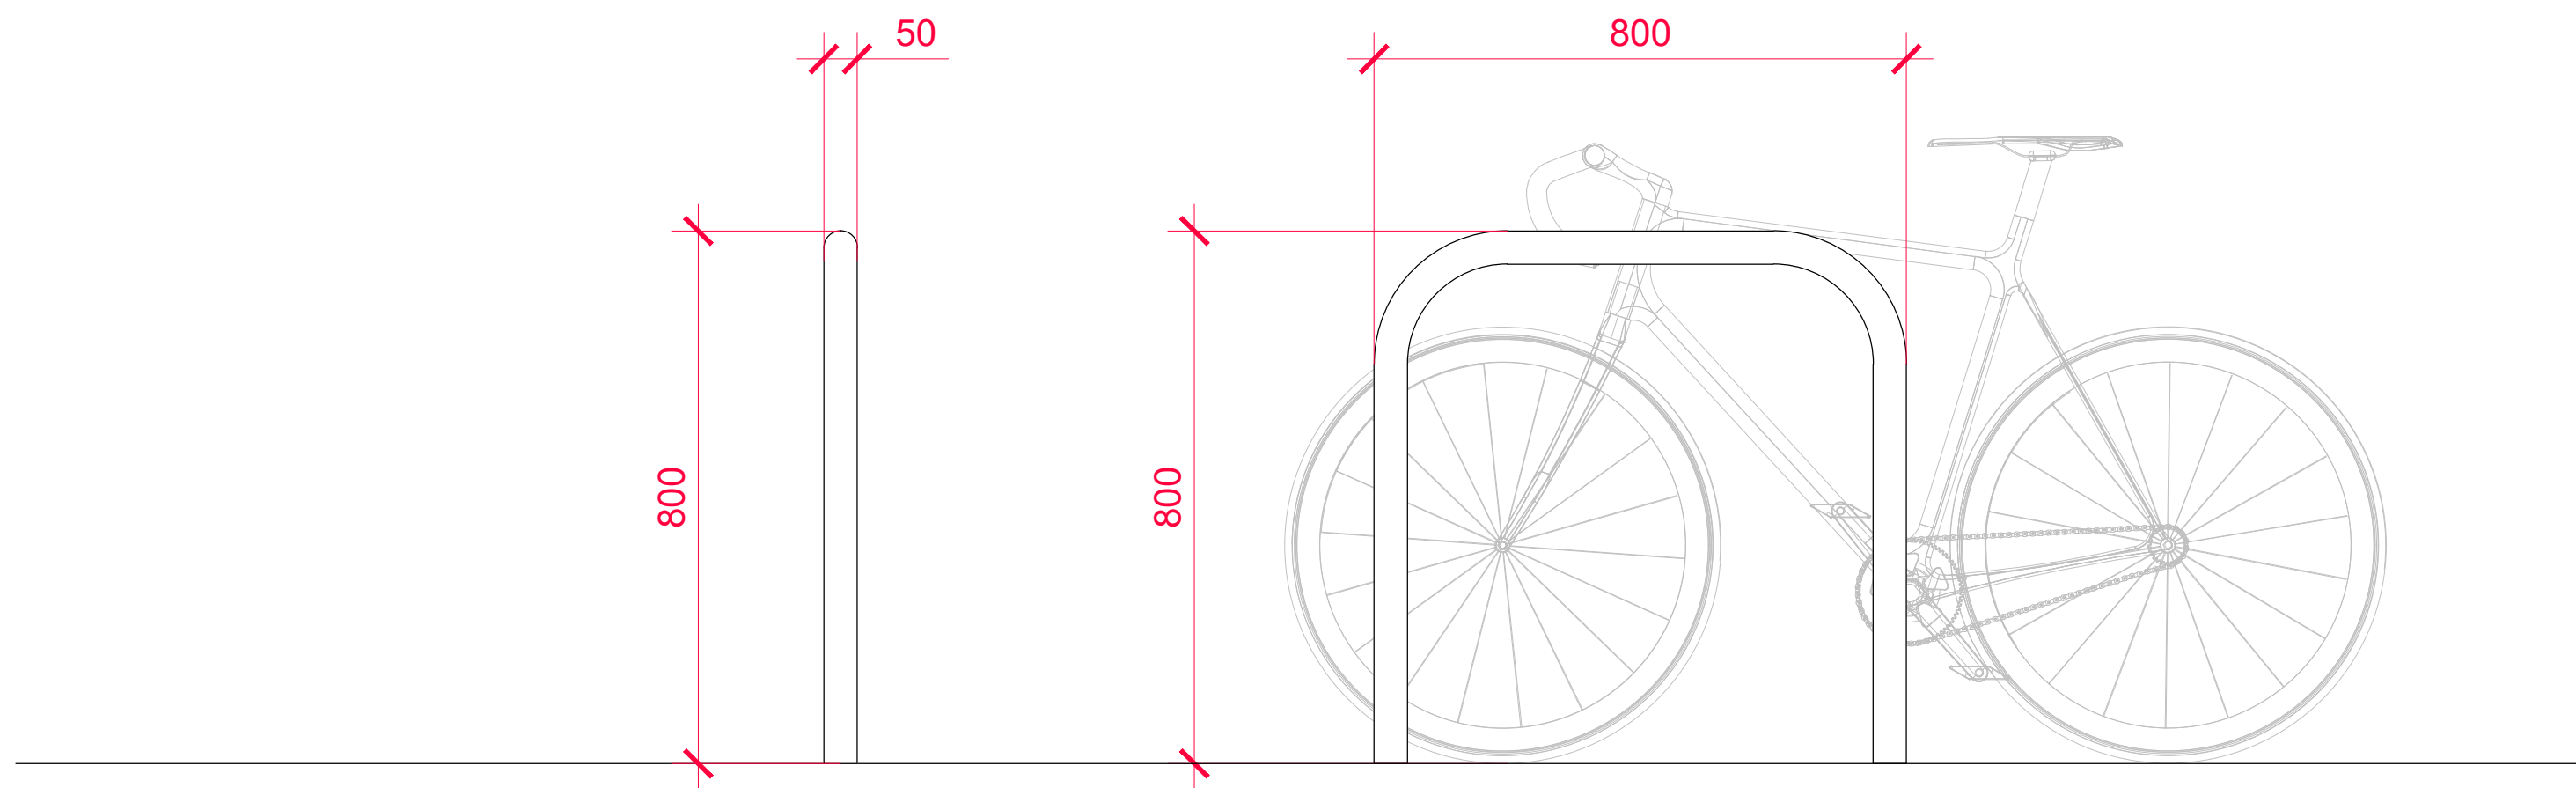


KEY:

APPLICATION NO.
21755/APP/2024/2414
9 x stands for 18 cycles

APPLICATION NO.
21755/APP/2024/3295
4 x stands for 8 cycles

Revision description		Date	Check	Rev												
 STUDIO www.gf-studio.com Unit 1 Office 7 - Hawthorn Business Park 165 Granville Road, London, NW2 2AZ T: +44 (0) 208 1235320 E: info@gf-studio.com Project WELLINGTON HOUSE 4-10 COWLEY ROAD UXBRIDGE, UB8 2XW Drawing PROPOSED CYCLE STAND <table><tr><td>Drawn</td><td>Date</td><td>Scale</td></tr><tr><td>GO</td><td>19/09/2026</td><td>1:10 @A1</td></tr><tr><td>Job number</td><td>Drawing number</td><td>Revision</td></tr><tr><td>2403</td><td>L 90 01</td><td>A</td></tr></table> COPYRIGHT 2023 GF STUDIO LIMITED – ALL RIGHTS RESERVED					Drawn	Date	Scale	GO	19/09/2026	1:10 @A1	Job number	Drawing number	Revision	2403	L 90 01	A
Drawn	Date	Scale														
GO	19/09/2026	1:10 @A1														
Job number	Drawing number	Revision														
2403	L 90 01	A														