



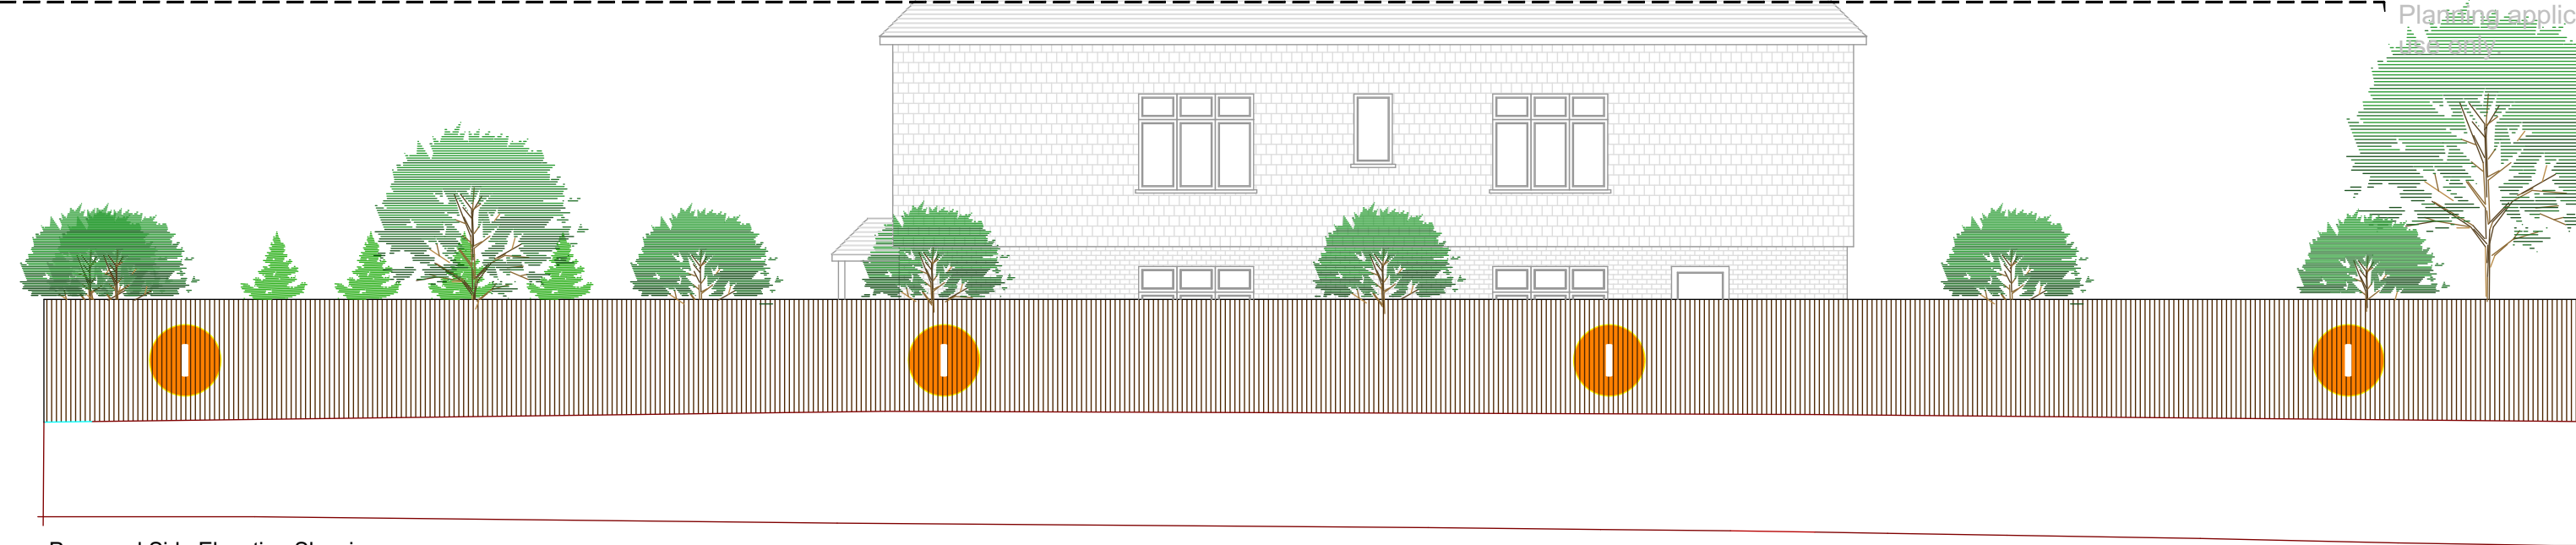

Proposed Side Elevation Showing
Boundary Treatment
Scale 1:100

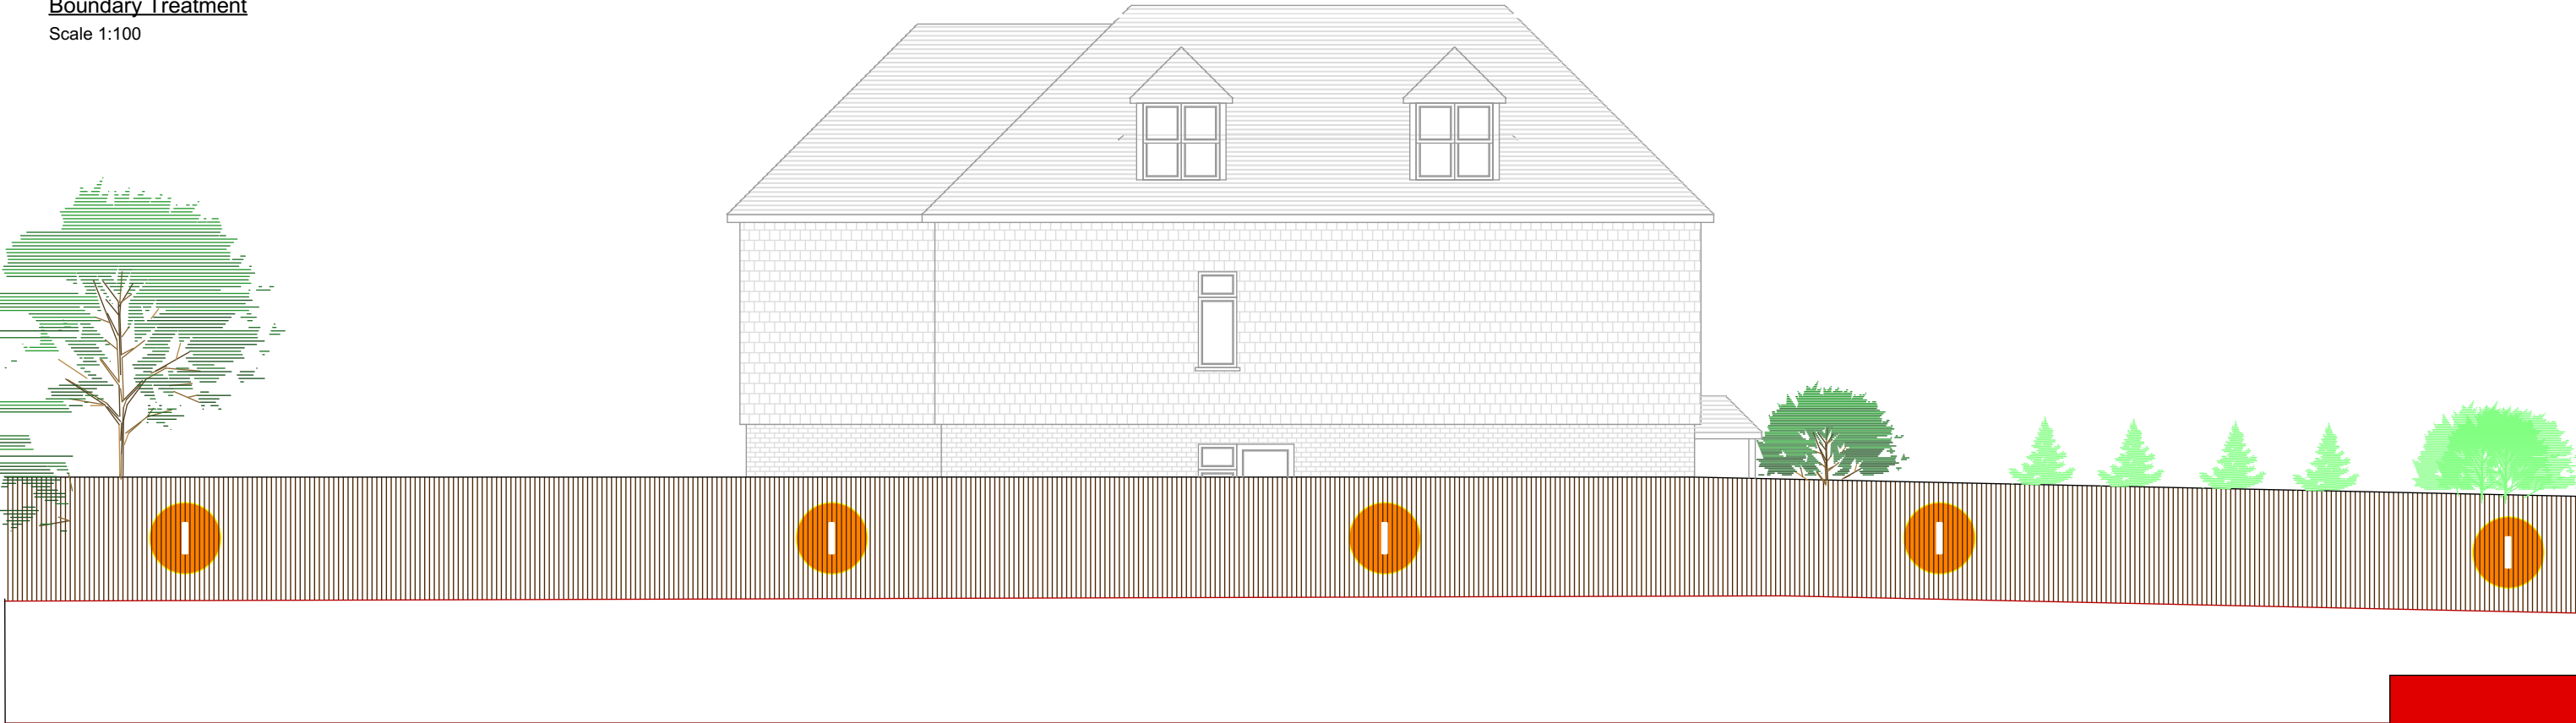

Proposed Side Elevation
Showing Boundary Treatment
Scale 1:100

**Boundary Fencing: Brown Timber Fencing
(FLANKS)**

0m 1 2 3 4 5m
1:50

WEDRAWPLANS®

201 Borough High st.
London SE1 1JA
0203 6548508
0795 0606111
info@wedrawplans.com
www.wedrawplans.com

Project title:
47 Fairfield Road, UB8 1AZ

Drawing title: Plans

Client: S . Khakharia

Drawing no.: 971 / 08

Revision:

scale:
1:50@A1,1:100@A3

08