





Block Plan
Scale 1:500

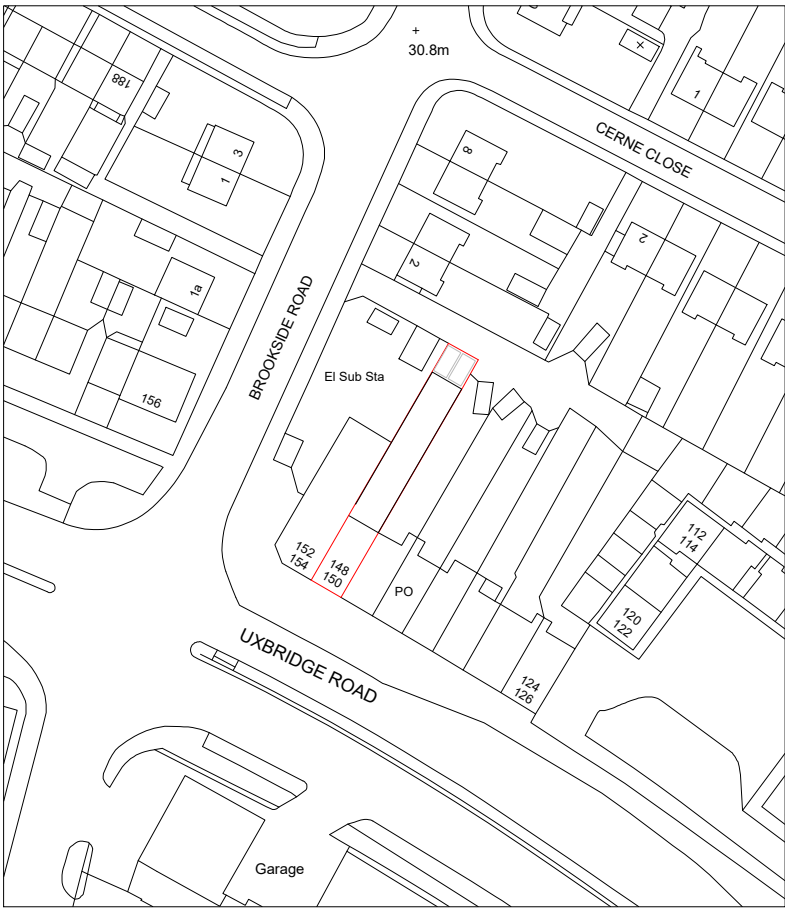

Location Plan
Scale 1:1250

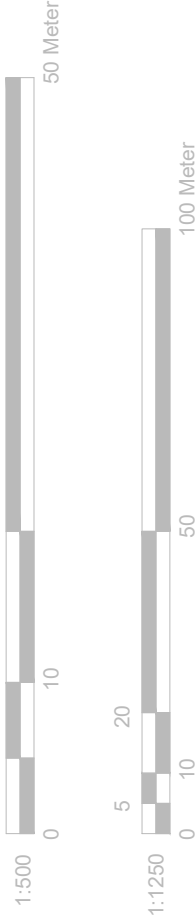

	Project: 148-150 Uxbridge Road Hayes UB4 0JH	Title: Location Plan & Block Plan	Scale: 1:500/1250 @ A4			
			Date: 07. 2025			
			Drawing No.: 3840/06/BK			
			Revision			
			<table border="1"> <tr> <td></td> <td></td> <td></td> <td></td> </tr> </table>			
239 Western Road, Southall, Middx, UB2 5HS Tel: 020 8571 1369 info@multicreation.co.uk						