



PRE-EXISTING GF PLAN

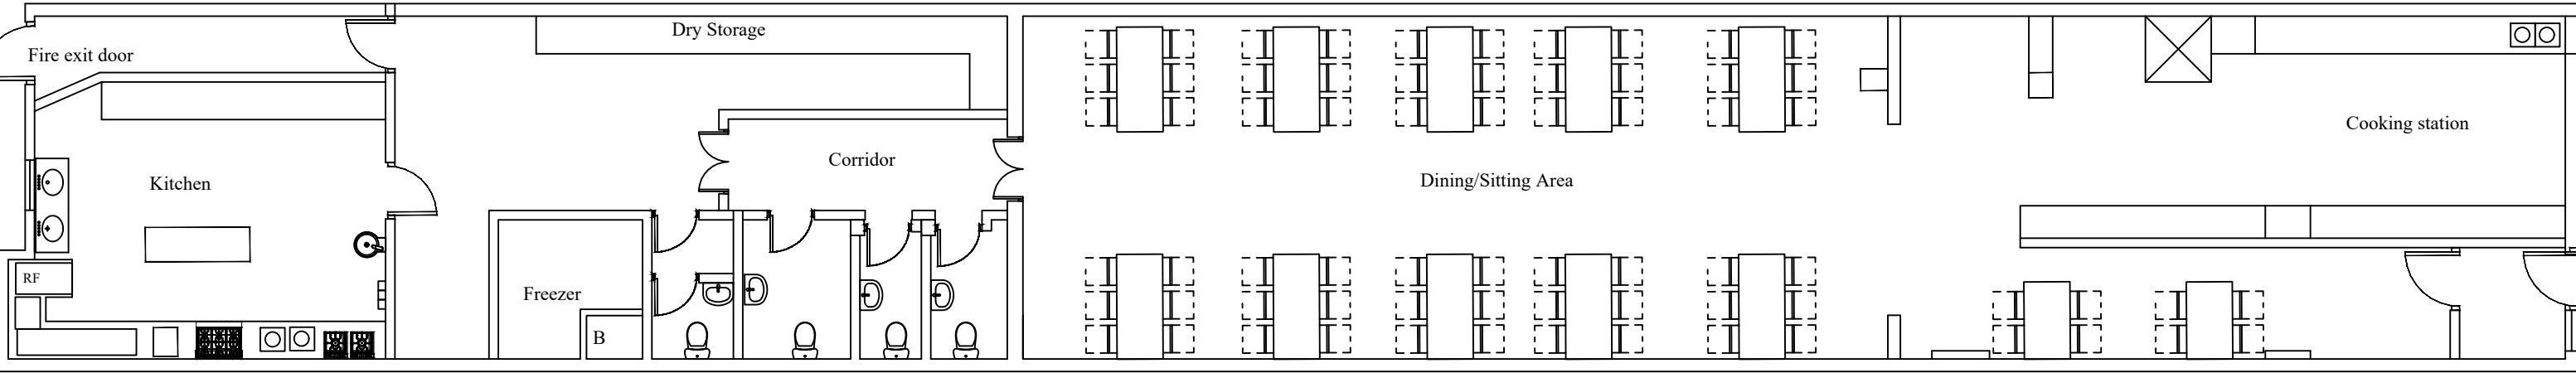

EXISTING GF PLAN

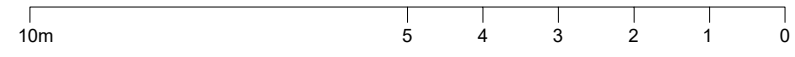

SCALE BAR

Gill & Associates Ltd.		PRE-EXISTING PLANS			
SUITE 7, EALING HOUSE 33 HANGER LANE LONDON, W5 - 3HJ		EXISTING PLANS			
DRAWN		DATE		148 UXBRIDGE ROAD, HAYES	
CHECKED		SIZE A3		UB4 0JH	
DESIGN BSG		SCALE 1:100		REV 0	
		DWC NO. AR 02		SHEET	