



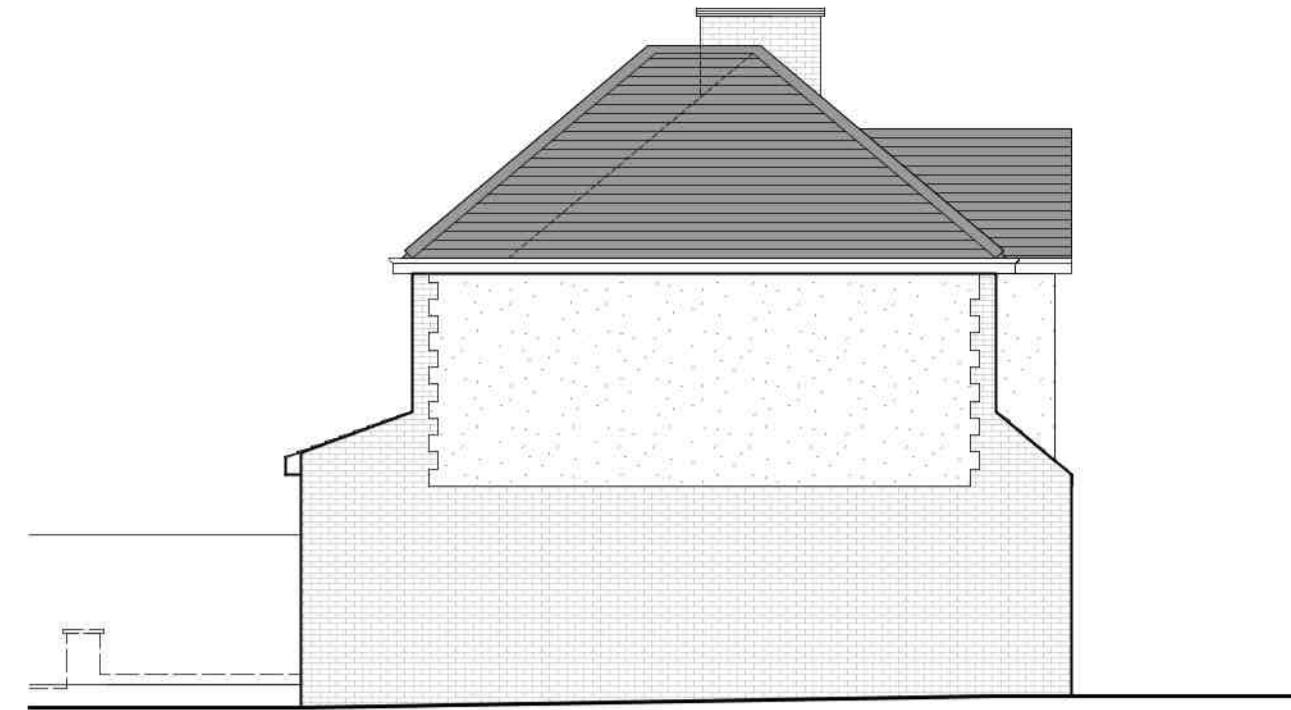


existing rear (NW) elevation

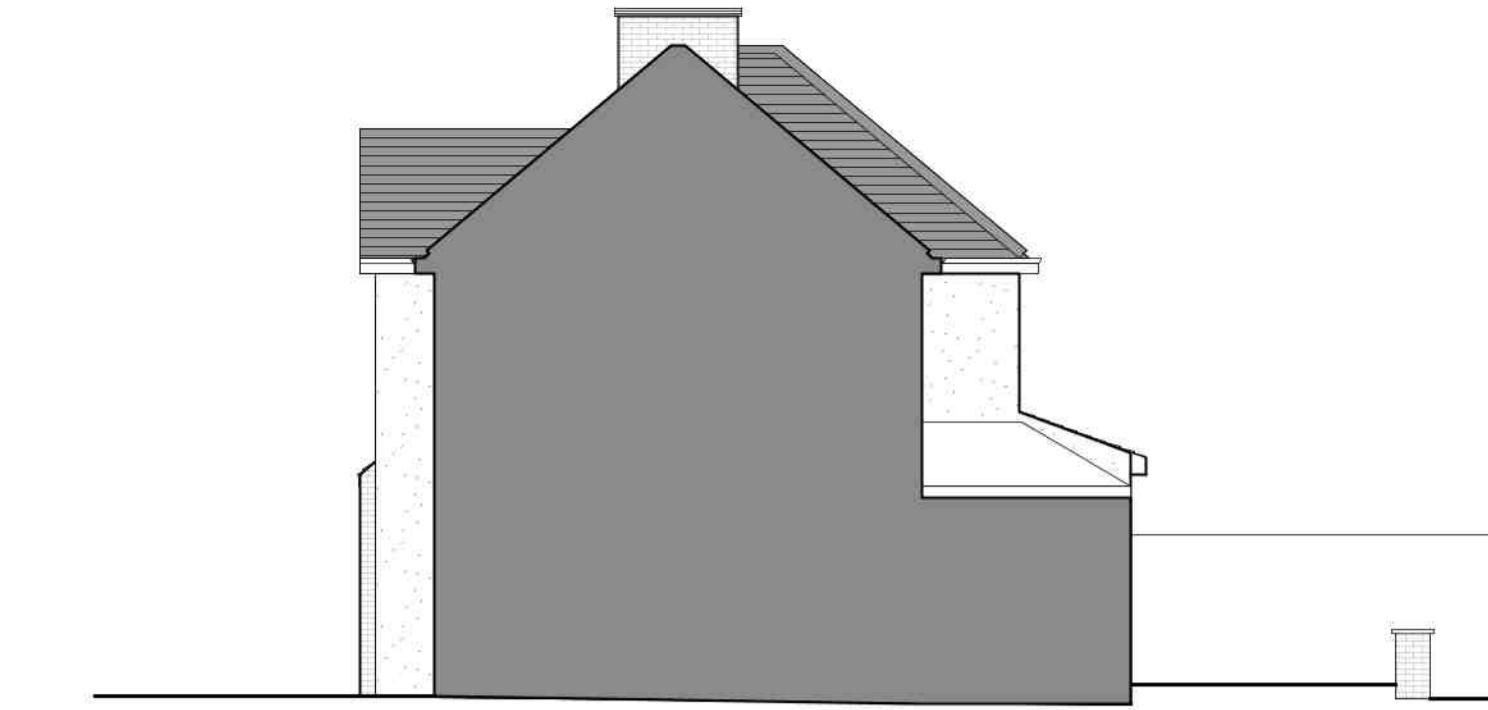


existing side (NE) elevation




existing side (SW) elevation

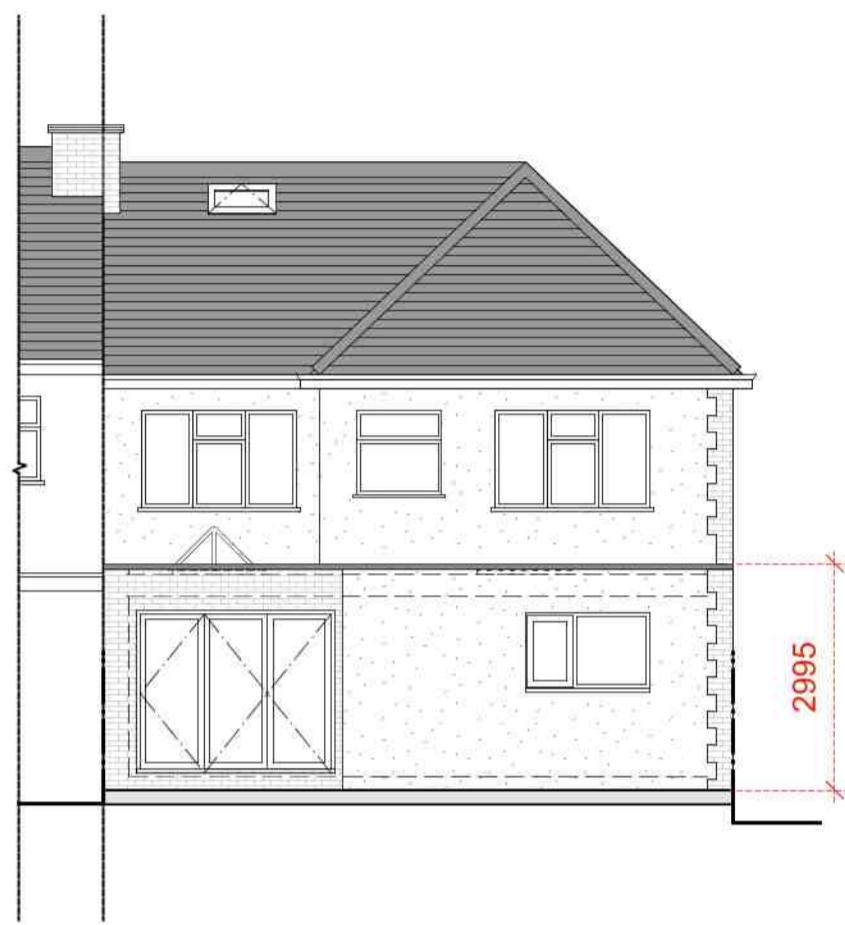

proposed rear (NW) elevation

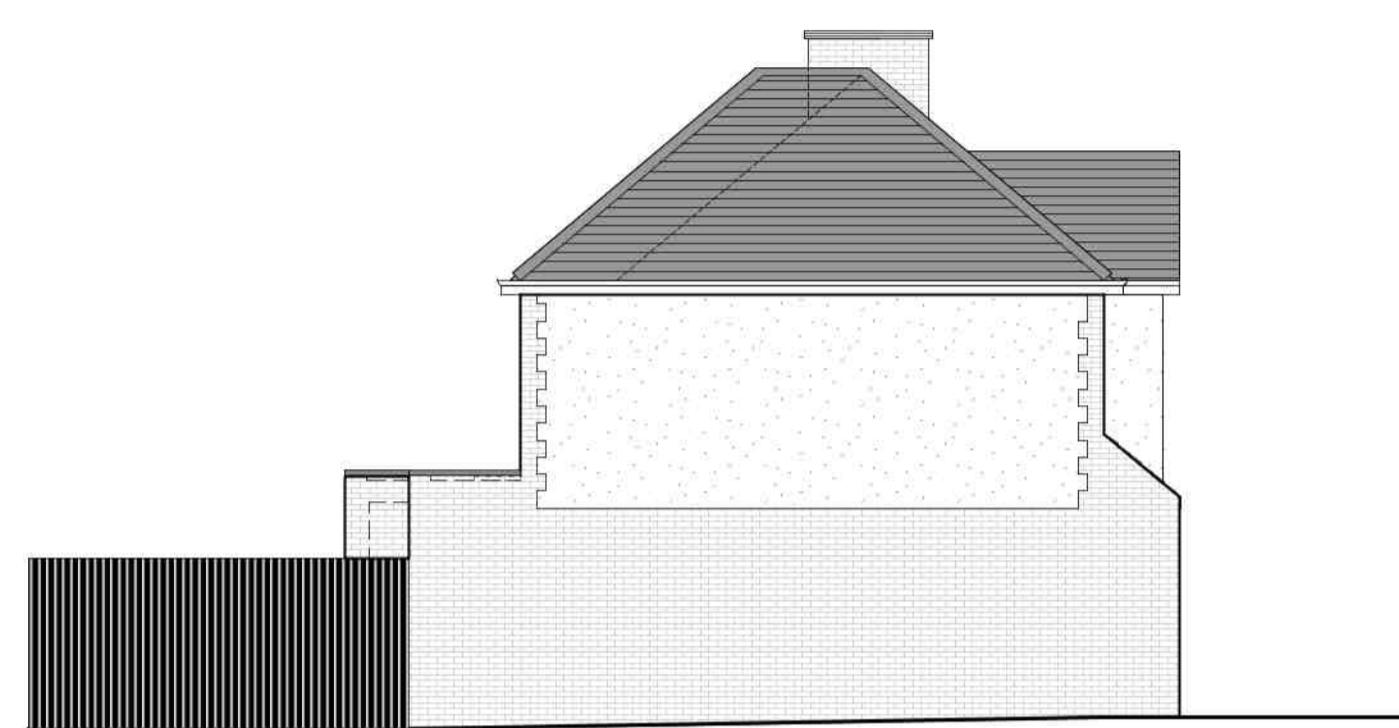

proposed side (NE) elevation

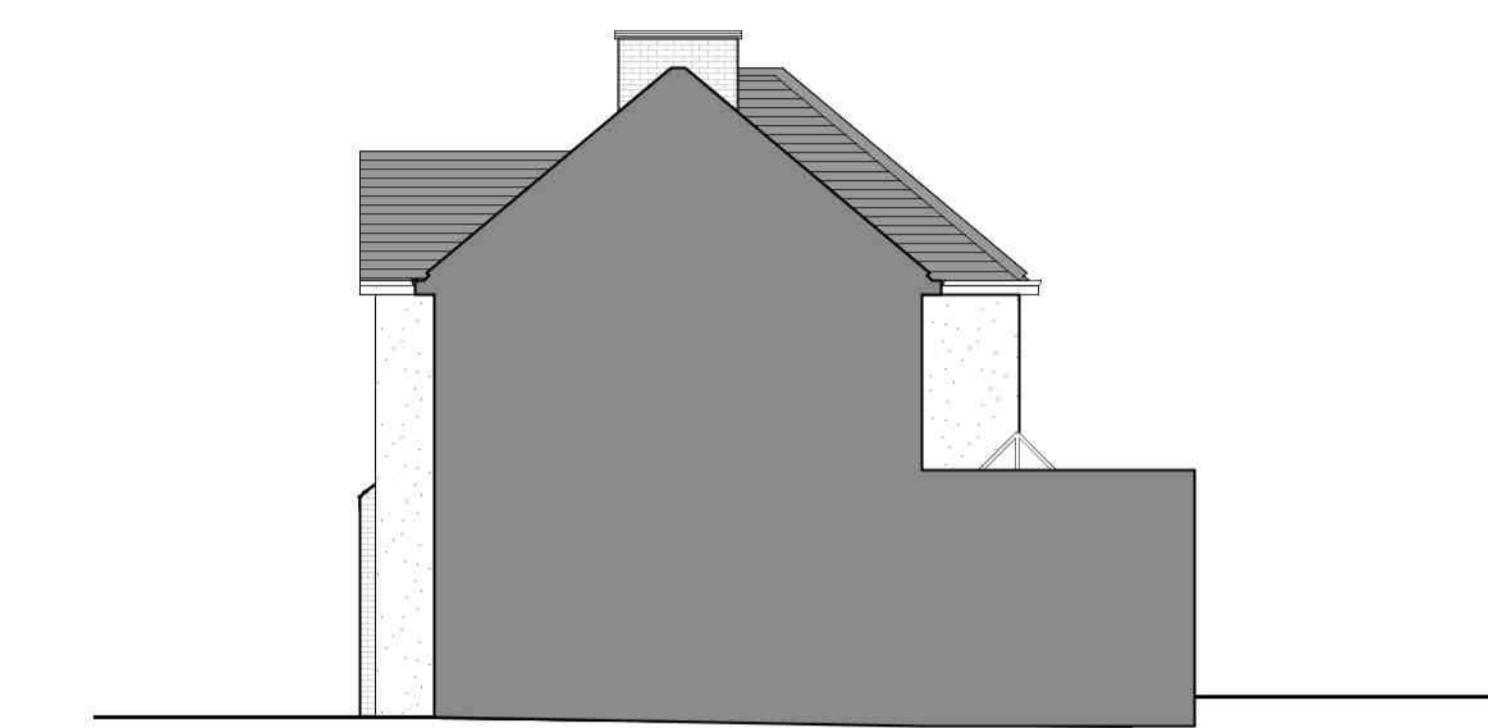

proposed side (SW) elevation


external materials;

walls - brickwork to match existing side (NE) elevation


roof - polymer rubber roof (spec to be decided by client). Gun metal grey coping around parapit to match windows and doors.

windows - gun metal grey aluminium including lantern roof light


doors - gun metal grey aluminium

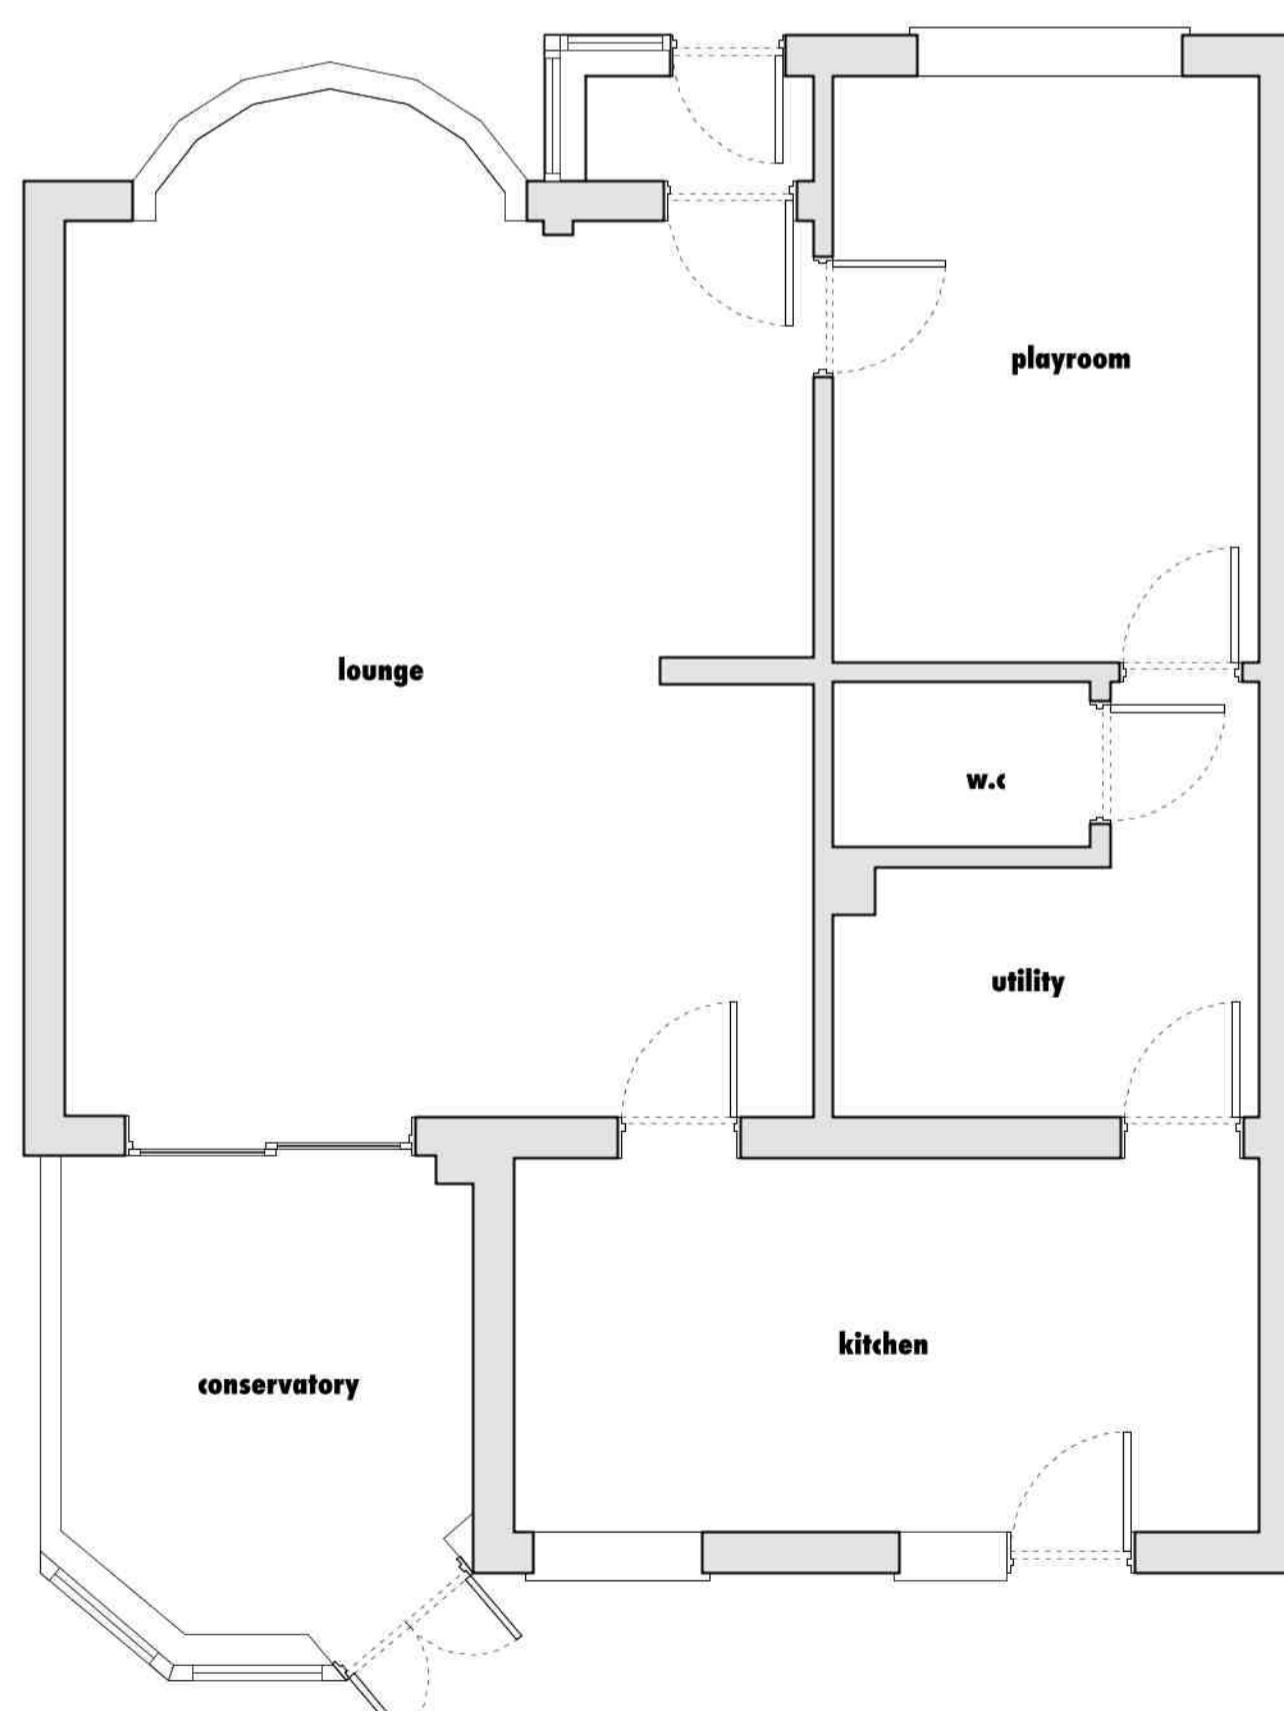


existing ground floor

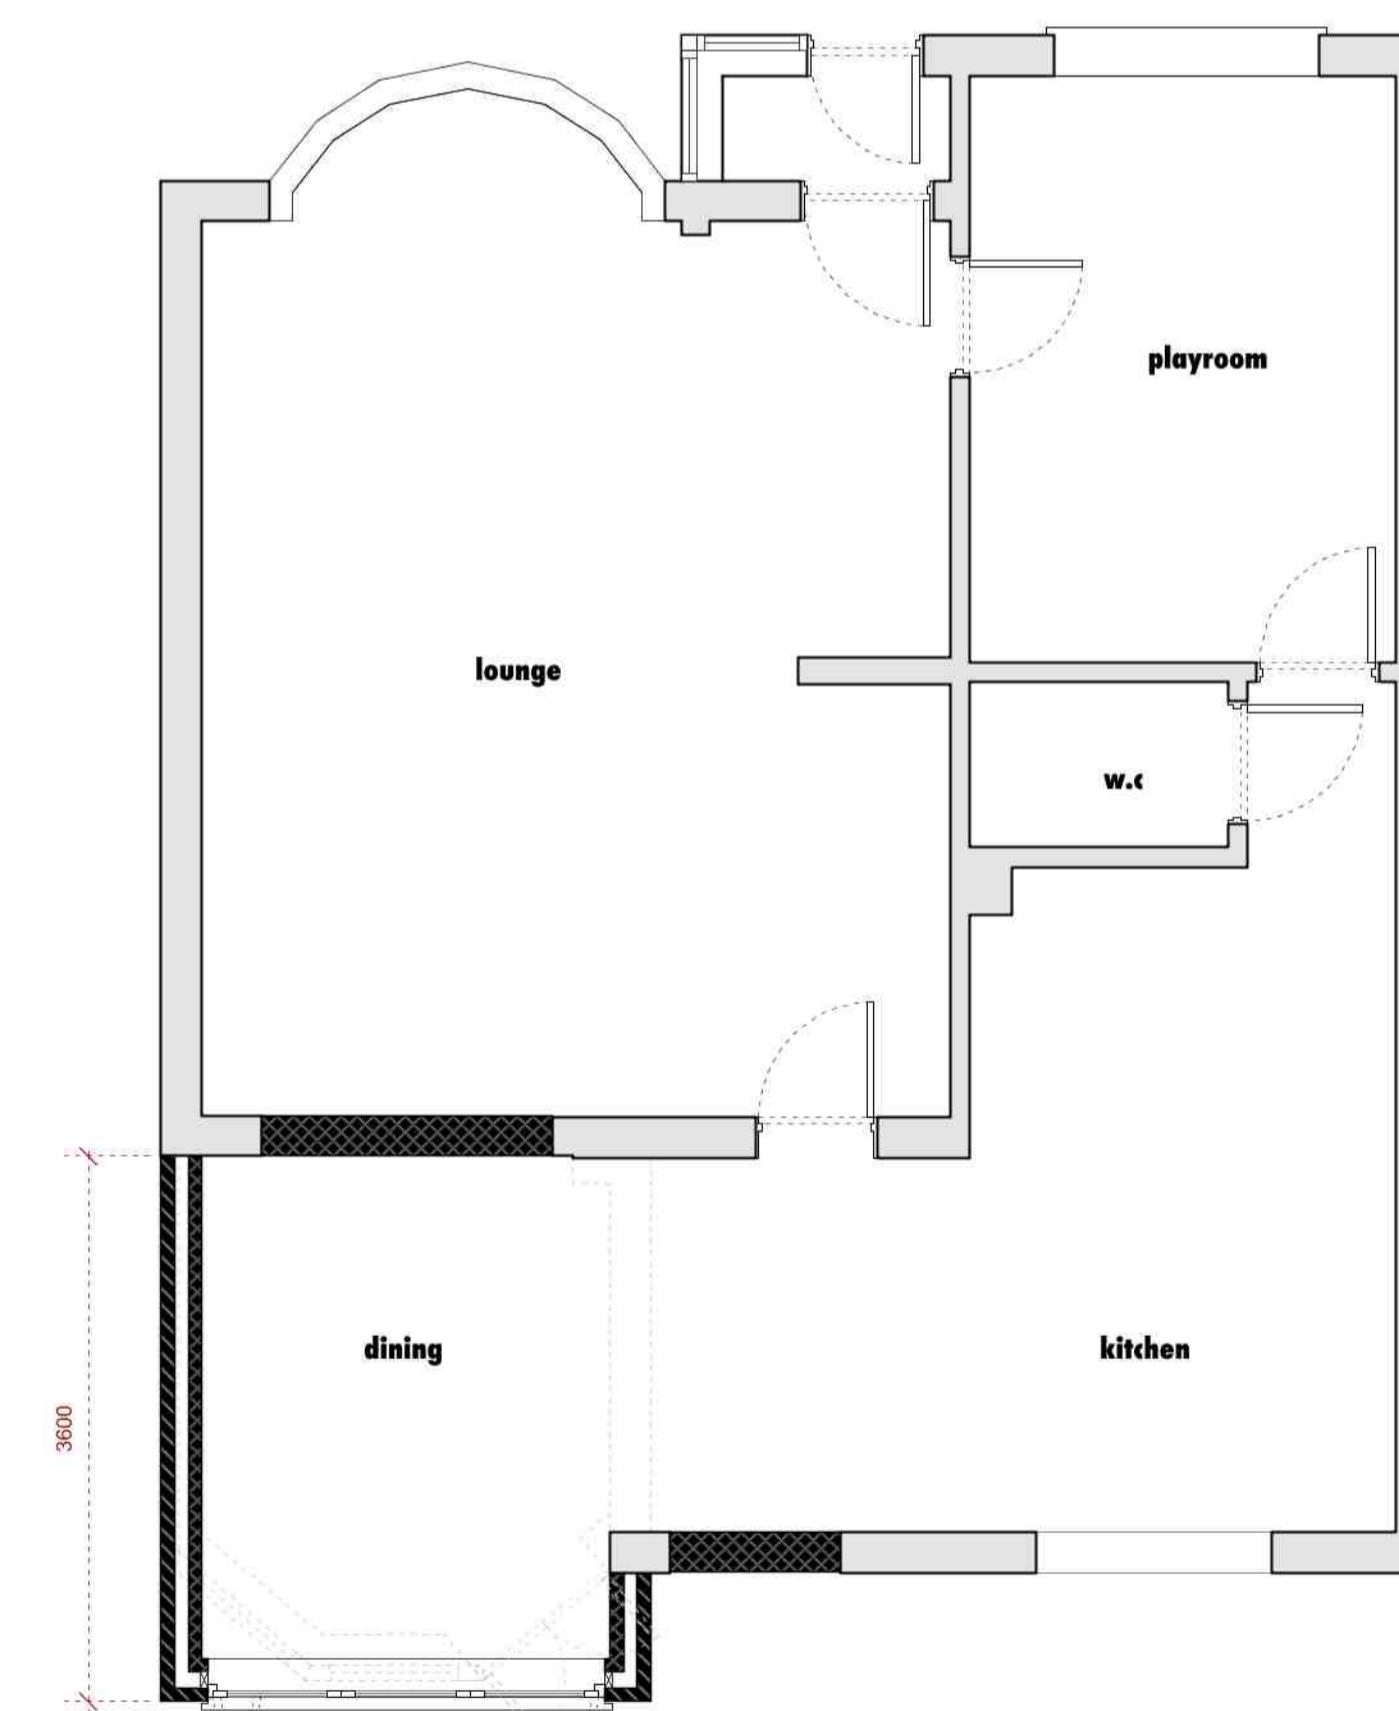

proposed ground floor

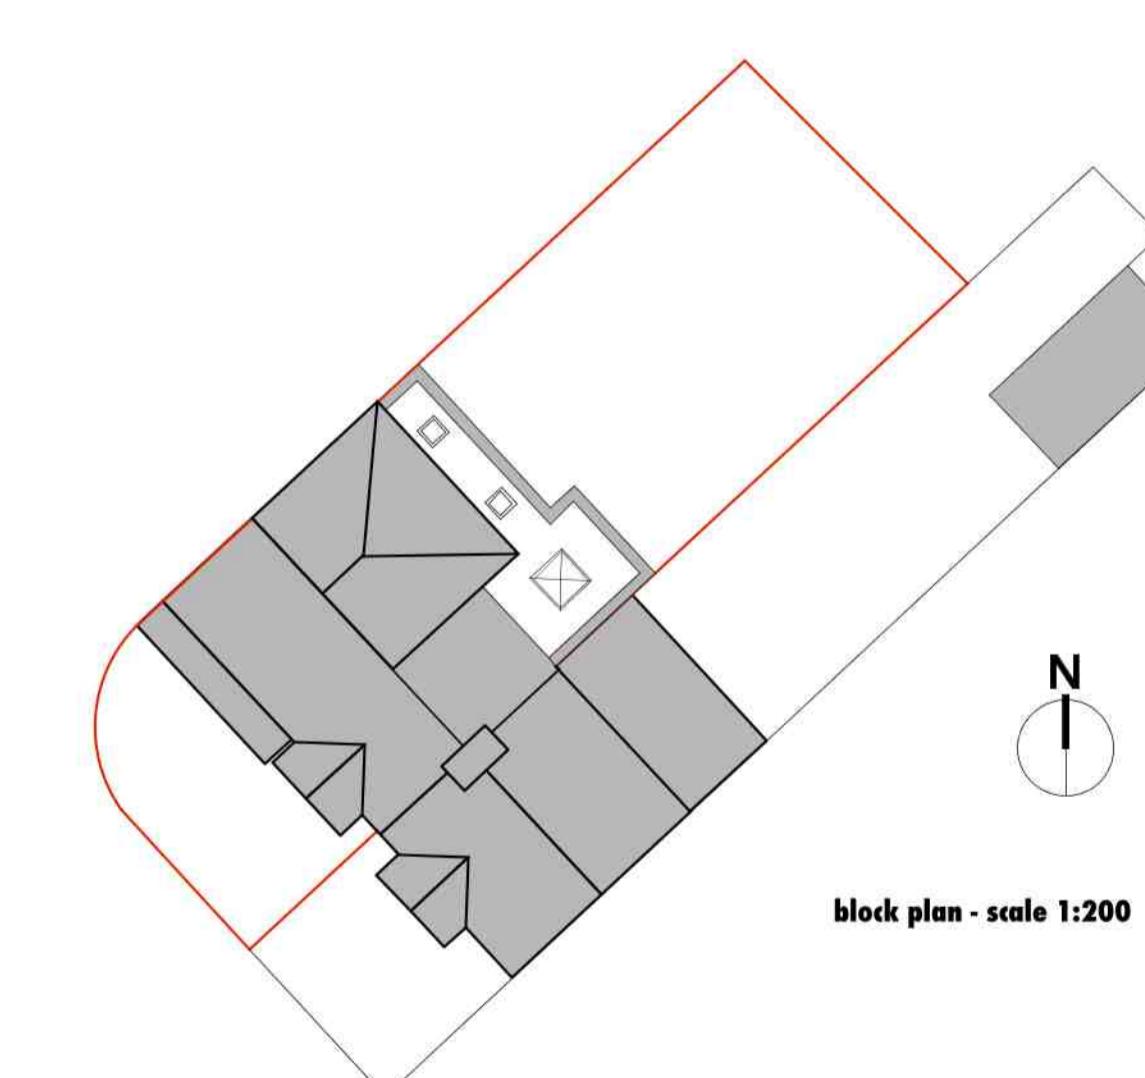

block plan - scale 1:200

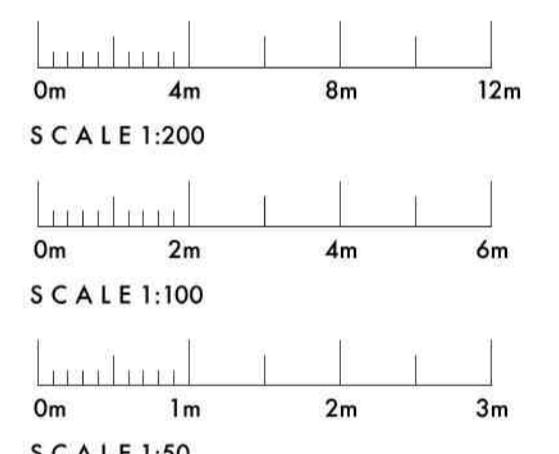

General Notes:
Do not scale from this drawing
Verify all dimensions and levels on site prior to construction
The contents of this drawing are RD DESIGNS copyright and shall not be copied or re-used without permission

 RD DESIGNS E: Info@rd-designs.co.uk T: 07722 149170 www.rd-designs.co.uk	Project: 1 Hartland Drive Ruislip		
	Drawing: Existing and Proposed Layouts revised layout	Project No: 1096 Drawing No: 001 Scale: 1:50, 1:100 & 1:200 @ A1	Date: November 2019