




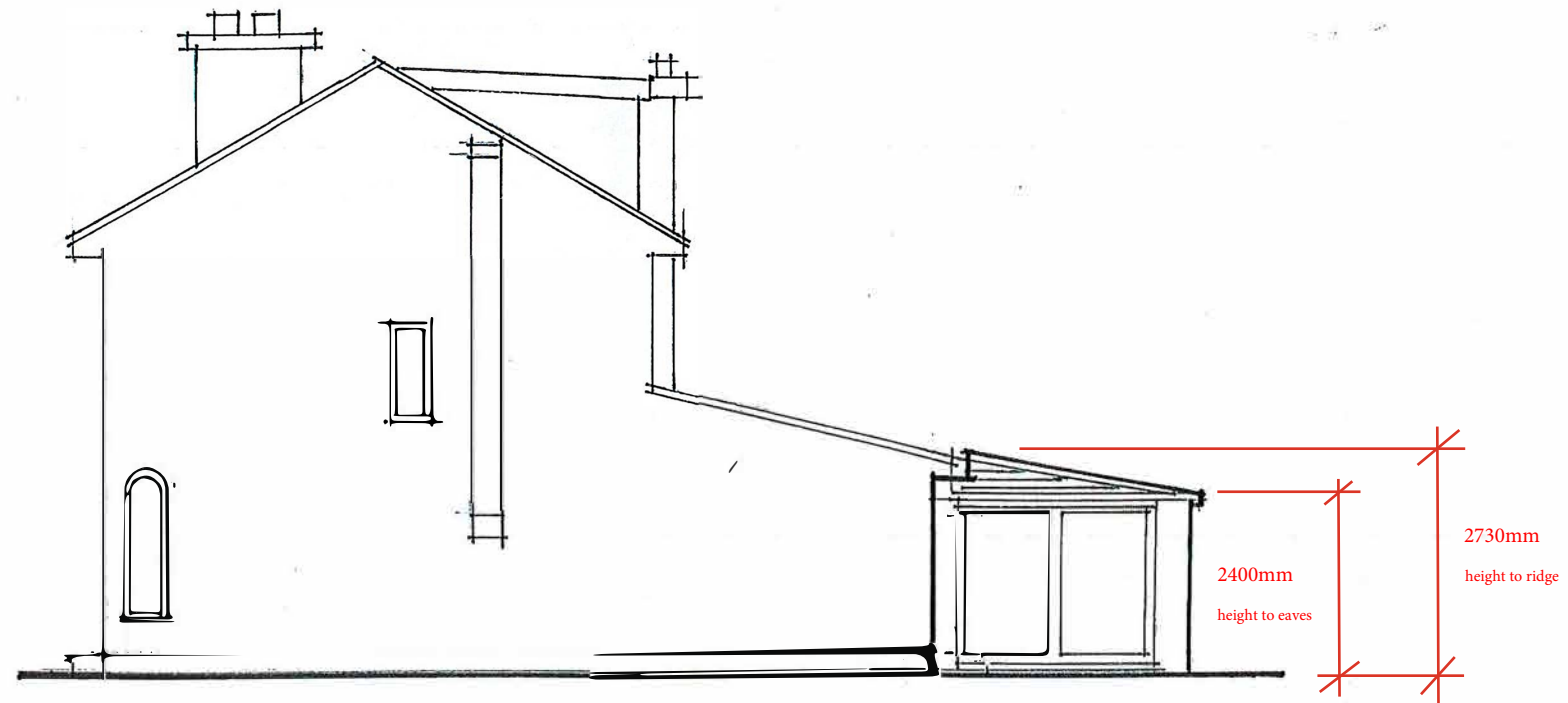

Proposed Right Side Elevation

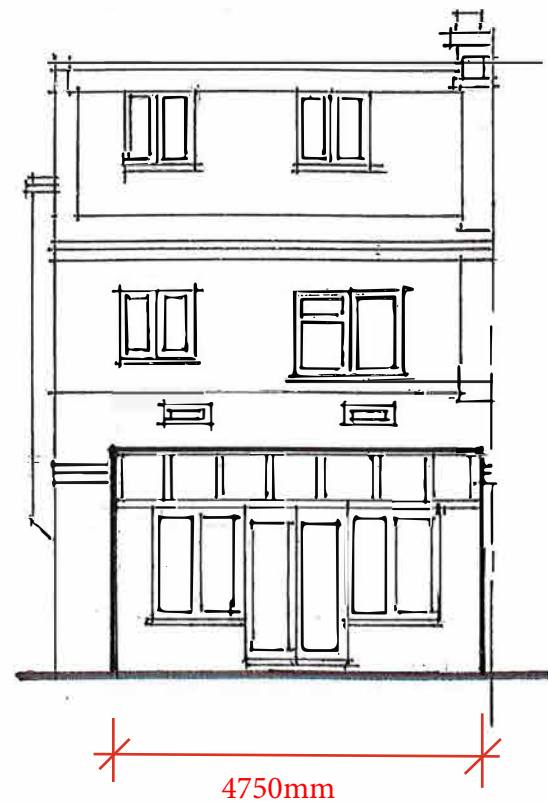


Proposed Rear Elevation

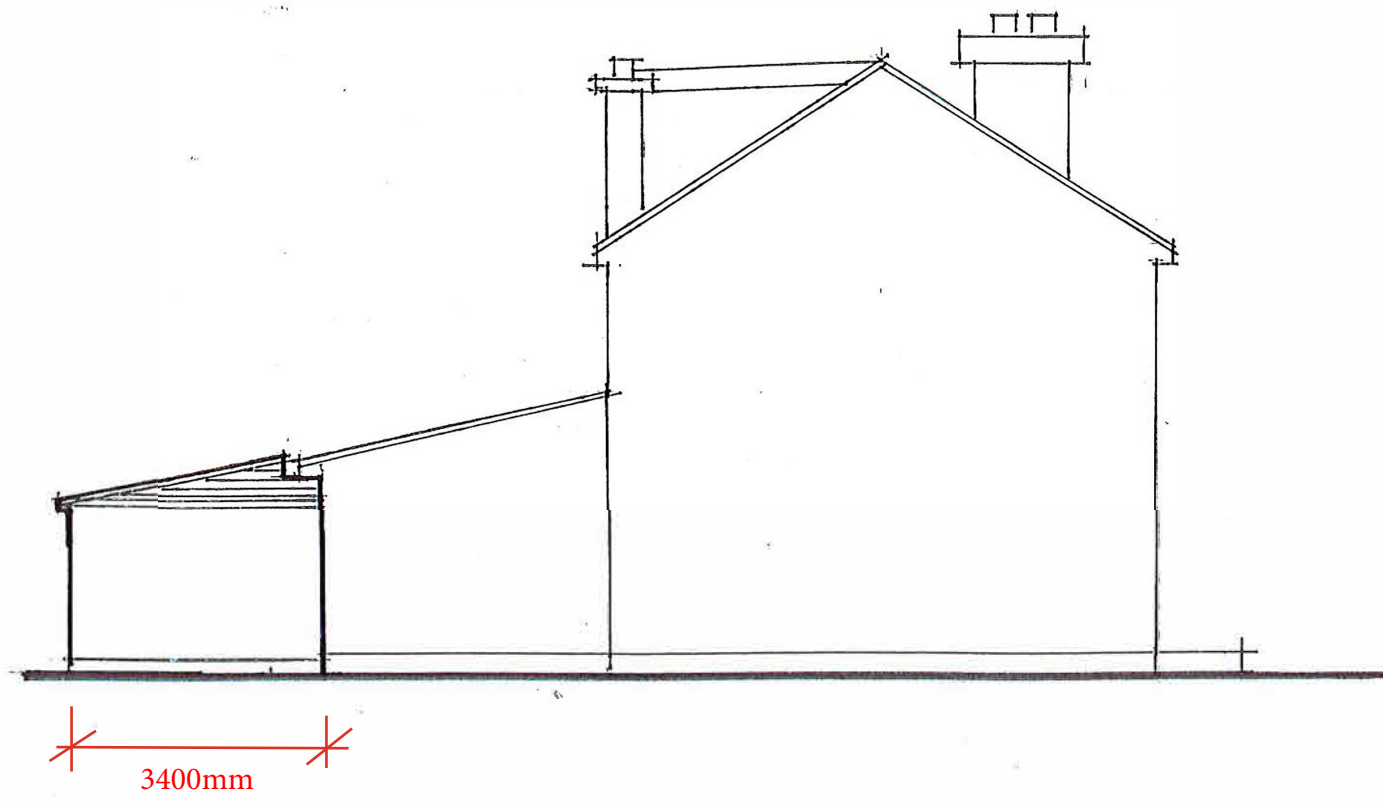

Proposed Left Side Elevation

Scale Bar 1:100 @ A3

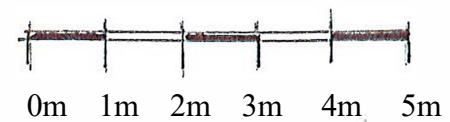

Proposed Elevations

Drwg No: 30809/04

Mr & Mrs Suri
83 Adelphi Crescent
Hayes
Middlesex
UB4 8NB


CASTLE

Castleconservatories.com

0208 669 1500