


1 GROUND FLOOR
Scale: 1:100



2 Existing Roof
Scale: Actual Size

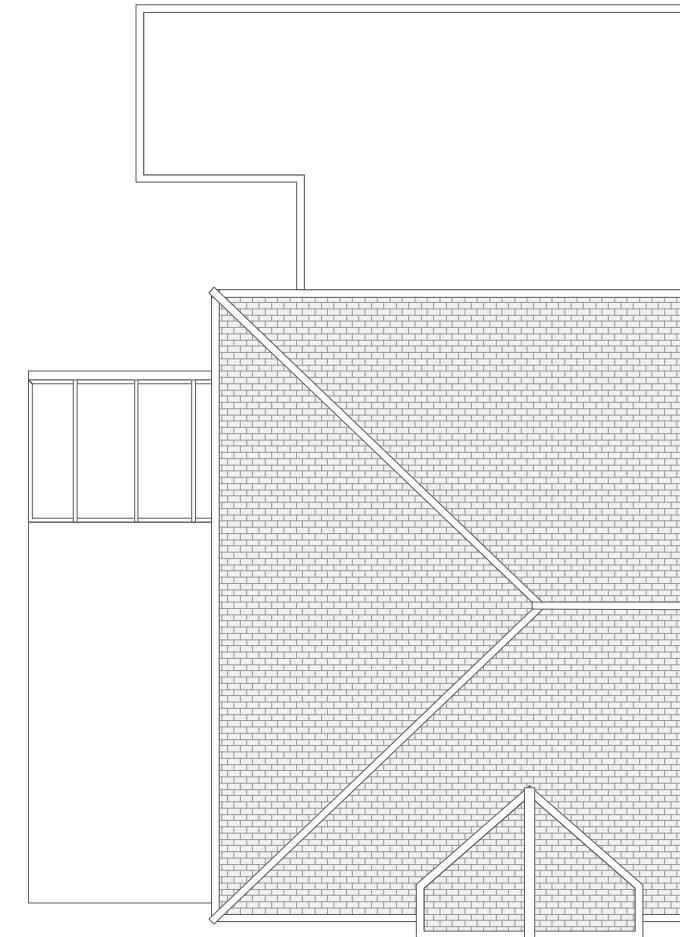

 <i>Colin Harper-Penman</i> <i>The WorkLab, Rayleigh, SS6 7UP</i>	Client:	Mr. Damani
	Site Add:	16 Winchester Rd, Northwood HA6 1JF
	TITLE	Existing Plans
	DRAWING NO.	DRAWN BY
	25-023-010	CHP
	SCALE	STAGE

All dimensions should be checked onsite
All drawings and associated designs are solely owned by CHP Consultants Ltd
and are not to be issued, printed or distributed without the prior consent of CHP
Consultants Ltd.