


MICHAEL OAKES ARCHITECTS LTD.

Michael Oakes (Director) B.A. Hons Arch, Dipl. Arch, Registered Architect
Liam Whitfield B.A. Hons Arch, M.A. Arch, PgDip, Registered Architect


REGISTERED ARCHITECTS, DESIGNERS + ILLUSTRATORS

Telephone: 01895 235089 - E-mail: michaeloakesarchitect@googlemail.com

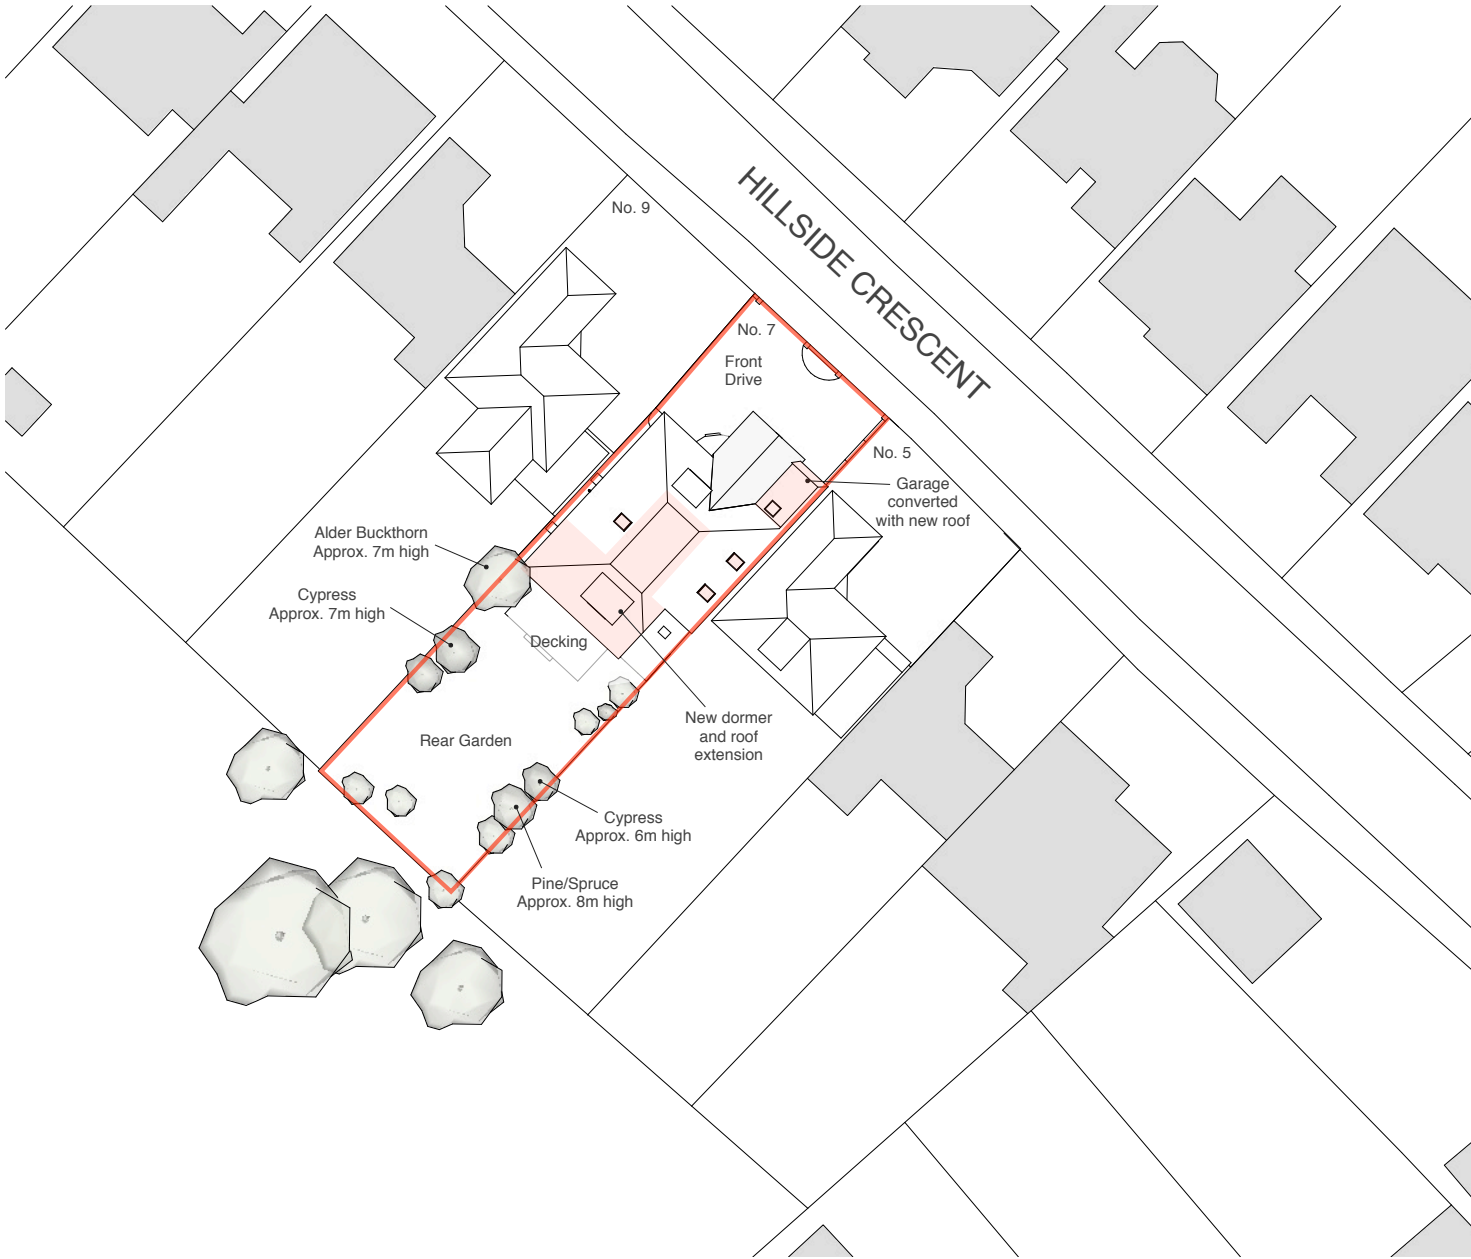

Site Location Plan

Block Plan

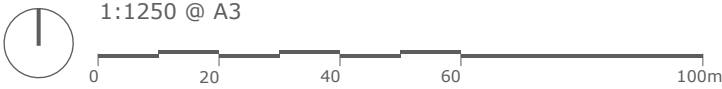

Address	Client	Date
7 Hillside Crescent, Northwood, HA6 1RP	Mr Hitesh Nagrani	May 2019

Drawing Title
Location + Block Plan As Proposed

Project no. / Stage /	Drawing no. / Revision
0219- PLA-	150_A
Revision notes:	Drawn by: LW
A - First Issue	