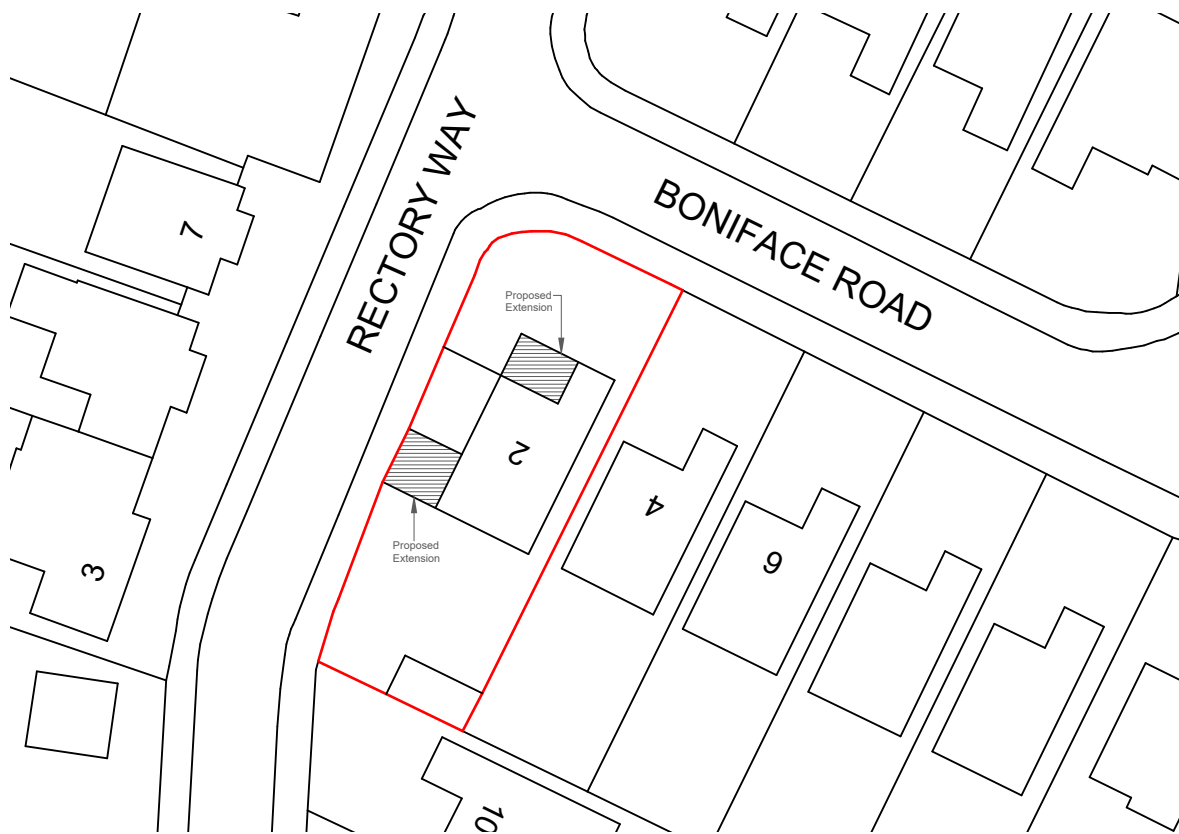
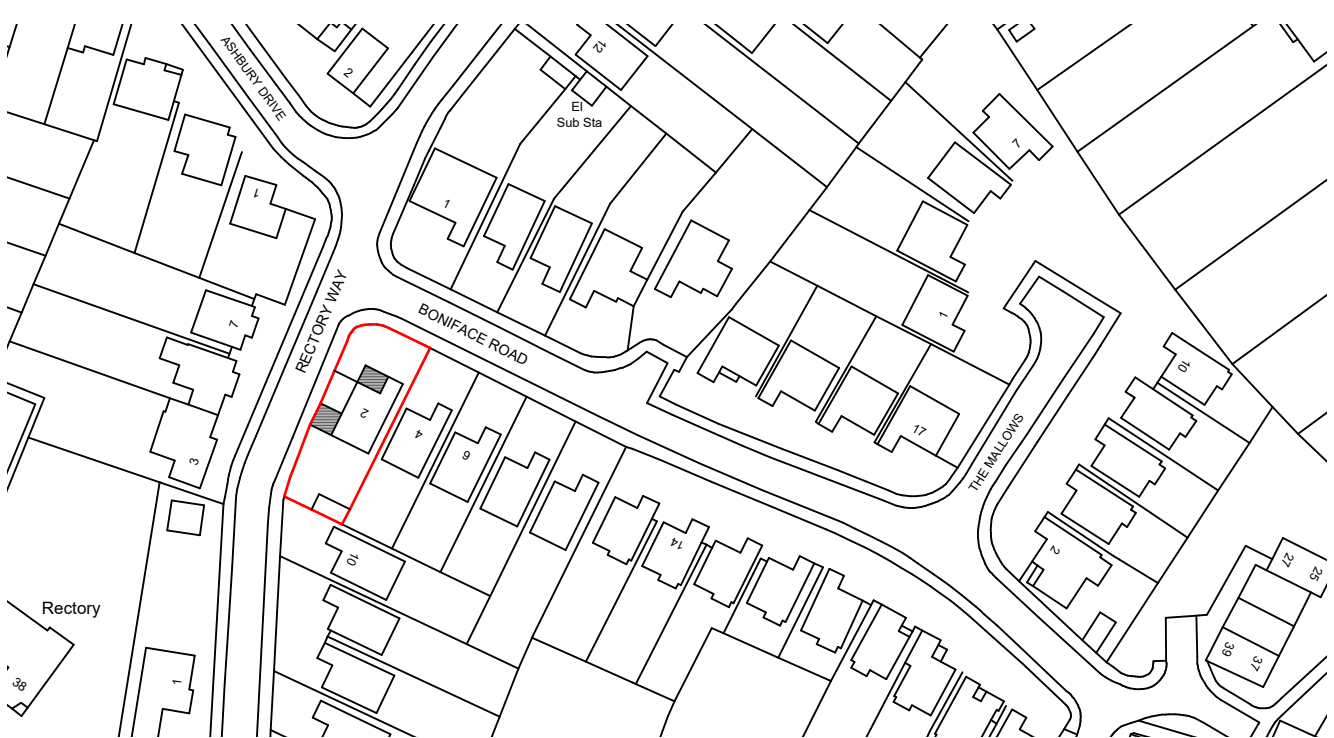


	Project:	Title:	Scale: 1:1250/500@A3							
	2 Boniface Road, Ickenham, Uxbridge, UB10 8BU	Location Plan Block Plan	Date: 26.11.2024							
			Drawing No.: LBA 4022 - 05/LB							
			Revision							
			<table><tr><td></td><td></td><td></td><td></td><td></td></tr><tr><td></td><td></td><td></td><td></td><td></td></tr></table>							
info@lbarchigroup.co.uk Mob: 07710410150										