


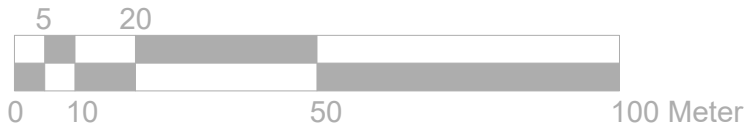

Location Plan

Scale: 1:1250


1:1250



Block Plan

Scale: 1:500

1:500

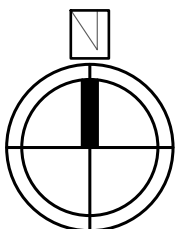

	Project:	Title:	Scale: 1:1250/500@A3				
	2 Boniface Road, Ickenham, Uxbridge, UB10 8BU	Location Plan	Date: 19.12.2024				
		Block Plan	Drawing No.:				
			LBA 4022H - 04/LB				
			Revision				
info@lbarchigroup.co.uk Mob: 07710410150							