



1 WEST (side)

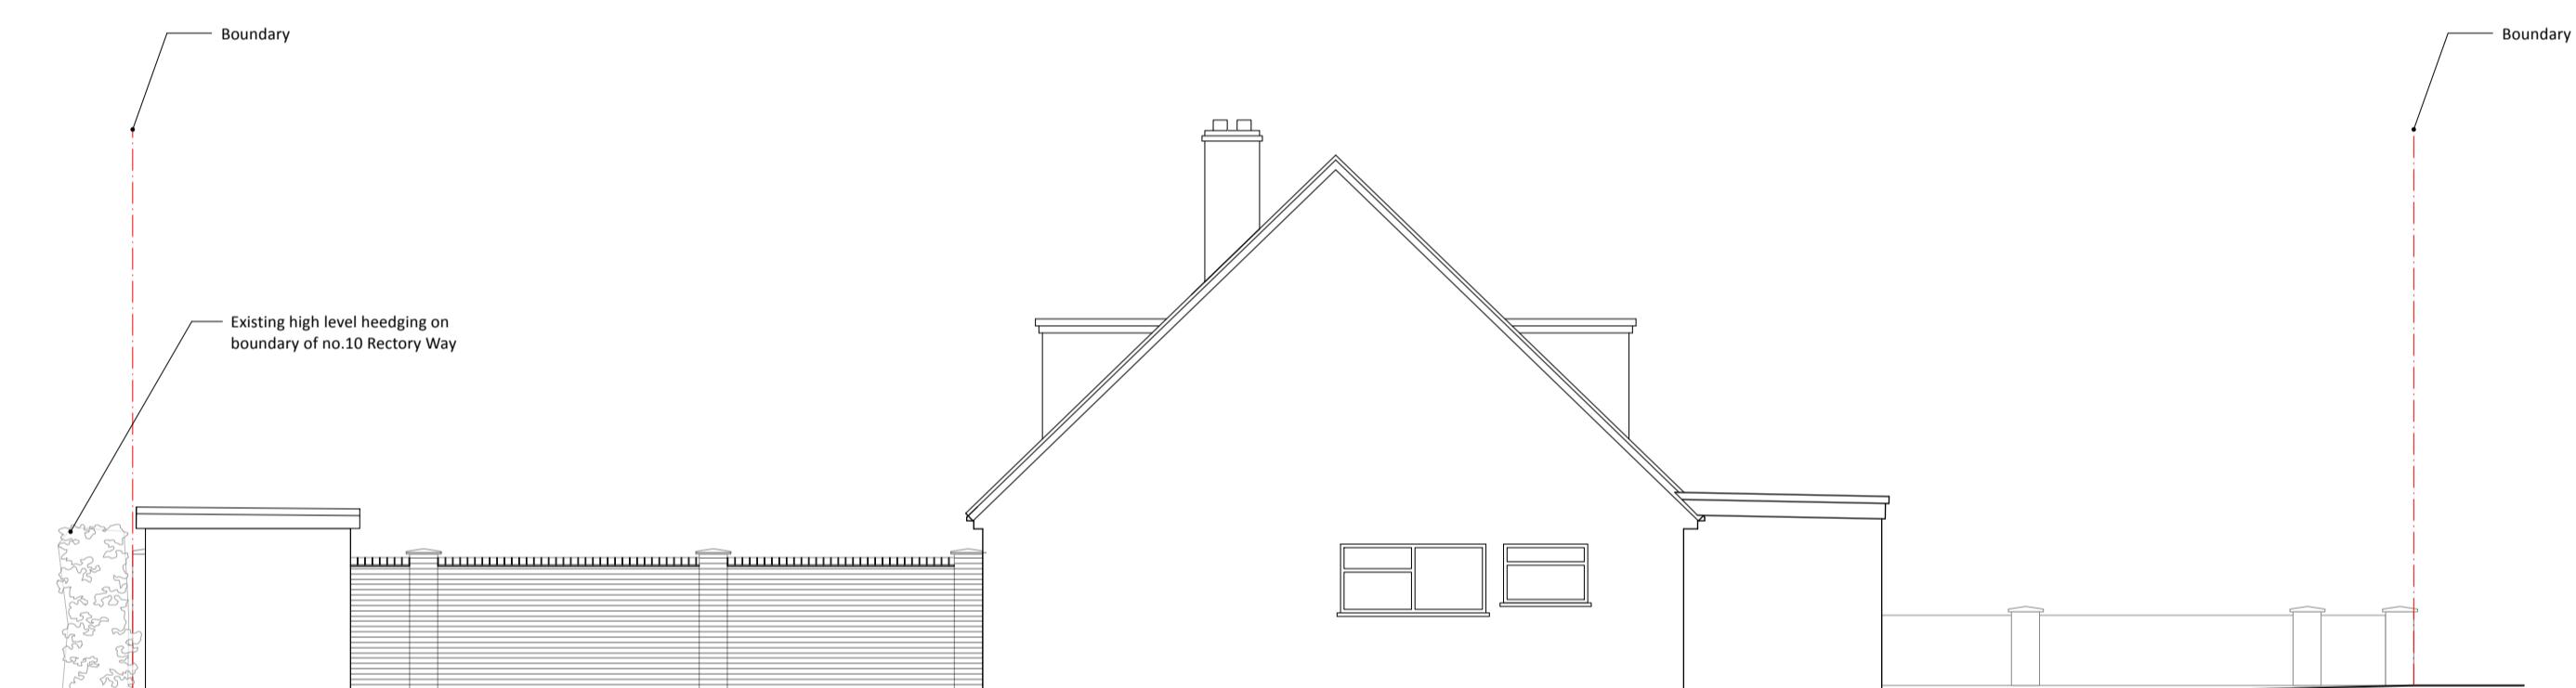

2 EAST (side)

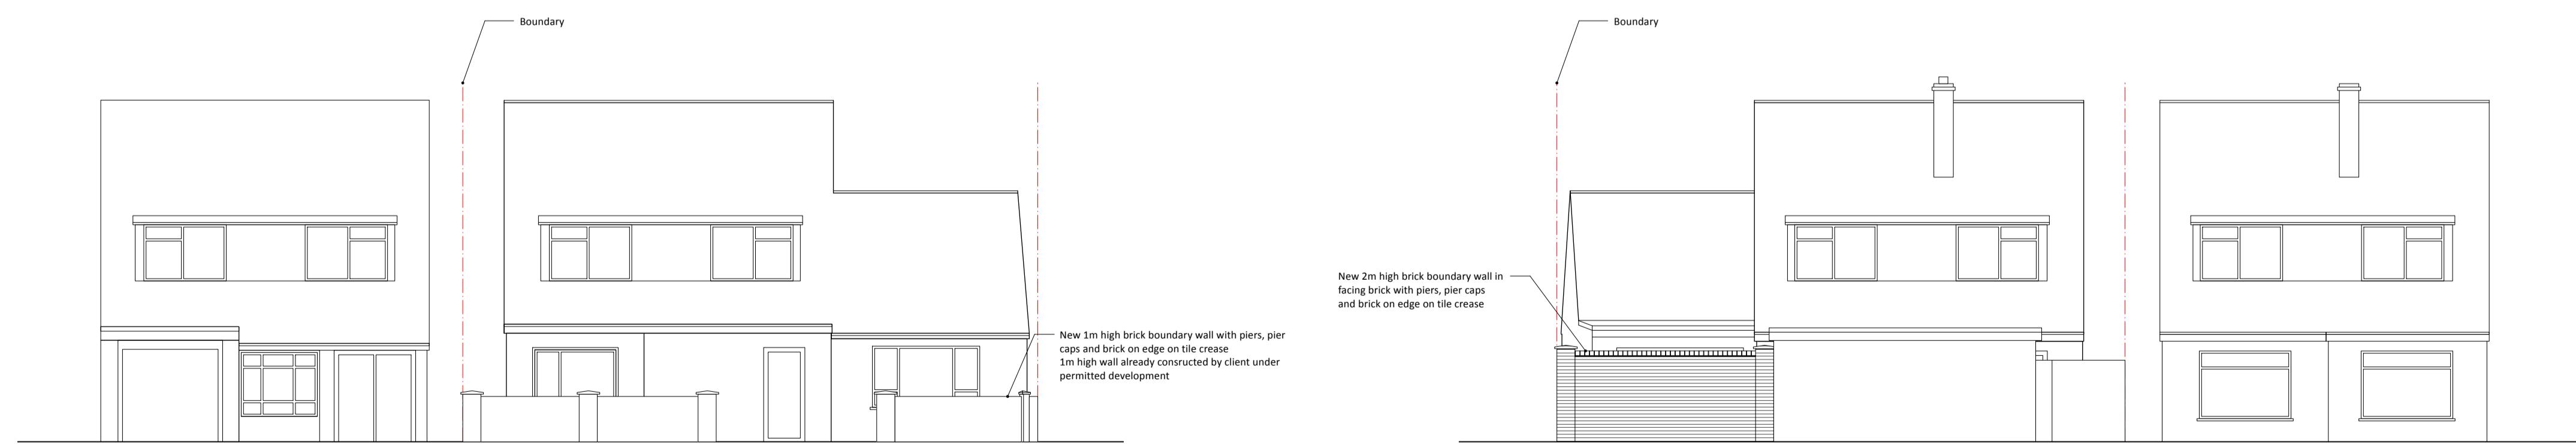

3 NORTH (front)

4 SOUTH (rear)



ISSUE	DATE	REVISION
PROJECT 2 Boniface Road Ickenham UB10 8BU		
CLIENT Dr Amr Hamid		
DRAWING PROPOSED ELEVATIONS		
STONES ARCHITECTS		
All rights reserved in accordance with the copyright design & patents act 1988 have been asserted. This drawing must not be scaled; only figured dimensions may be used. Check and verify all dimensions on site prior to commencing any work. Any discrepancies should be reported to the Architects immediately.		
PROJECT #	2025.034	DWG #
DATE	05/06/2025	REV
SCALE	1:100	C02
DRAWN	S.W.	CKD
J.C.		

0.0 1.0 2.0 3.0 4.0 5.0 m

50 Coldharbour Lane Hayes Middlesex UB3 3EP
020 8989 0000 e-mail@stonesarchitects.co.uk w stonesarchitects.co.uk