


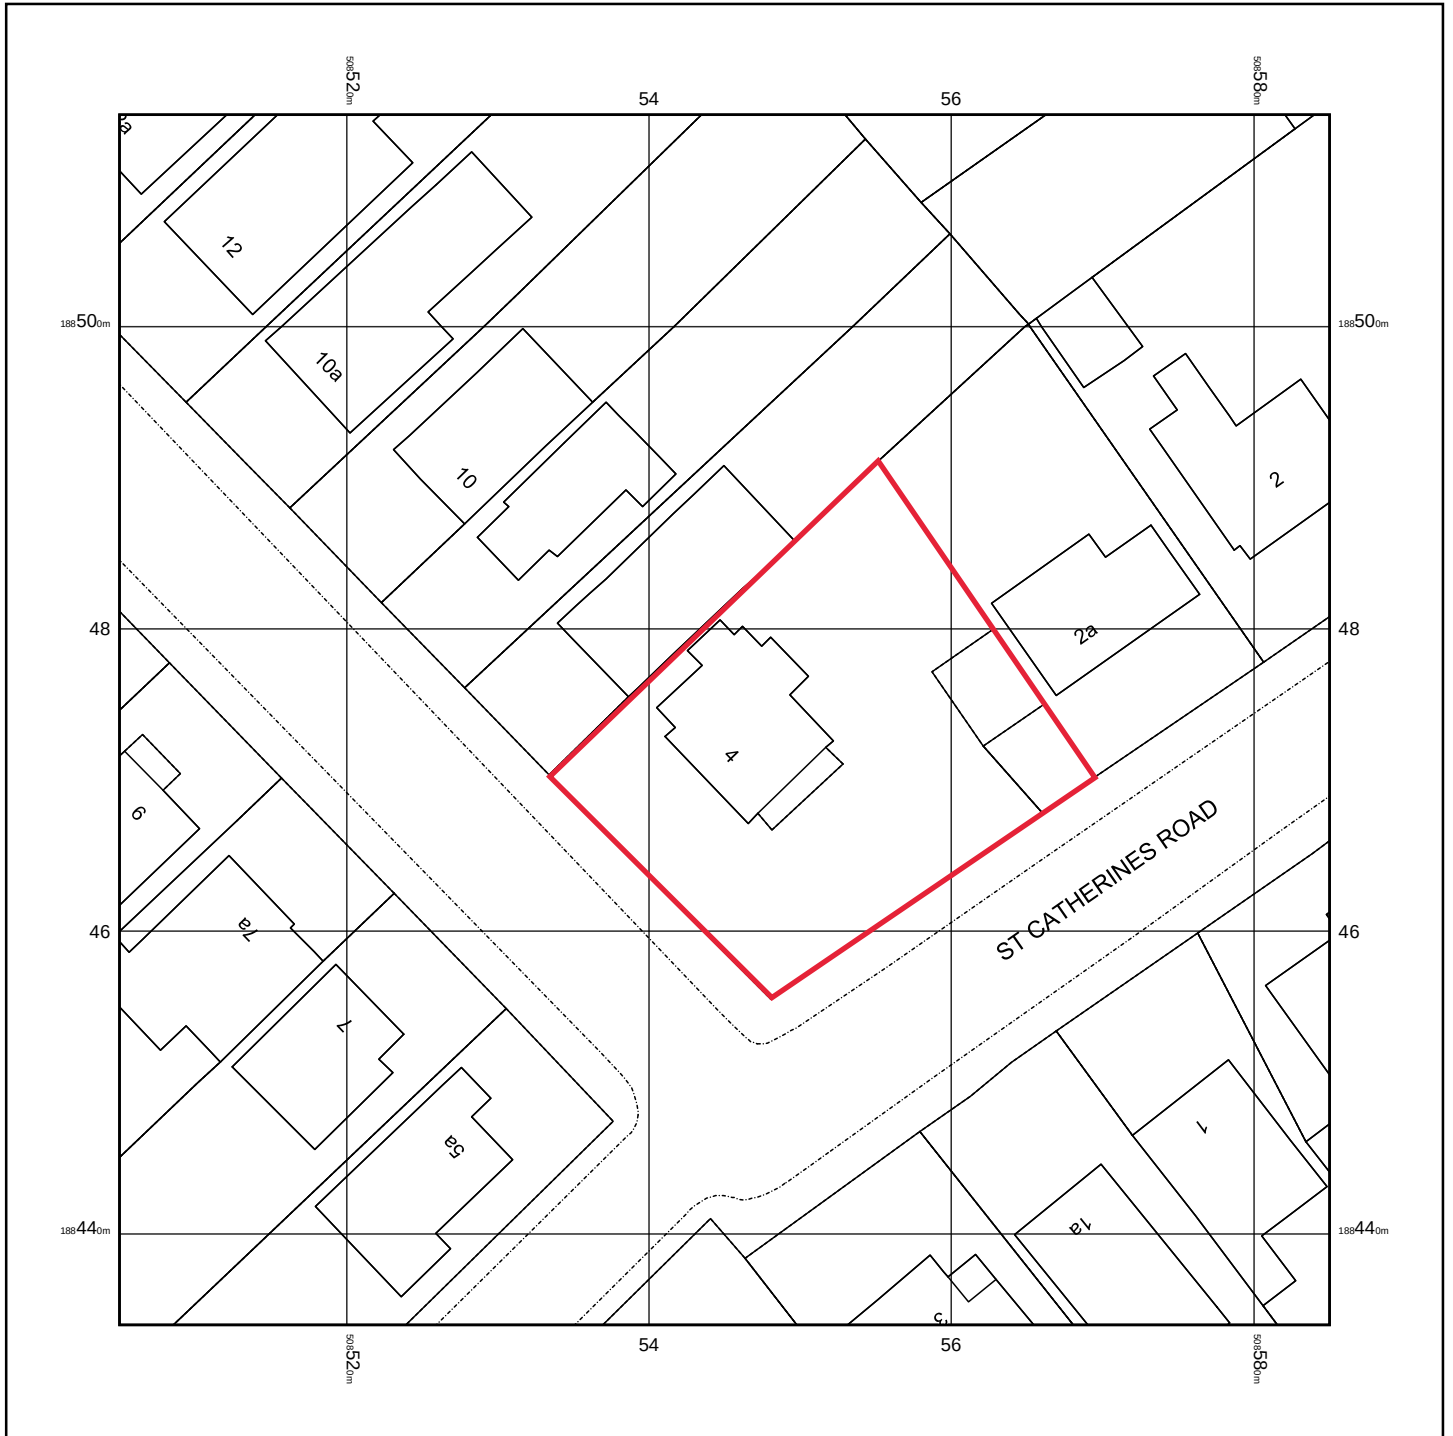

North

0m 1cm = 5m 25m

Scale 1:500



© Crown copyright and database rights 2022 Ordnance Survey 100048957. The representation of road, track or path is no evidence of a boundary or right of way. The representation of features as lines is no evidence of a property boundary.

Supplied by: www.ukmapcentre.com
Serial No: 235914
Centre Coordinates: 508545, 188474

Title: Block Plan
Site: 4 St Catherines Road
Plan Ref: 0179/STC004/02
Date: 01/02/2023