


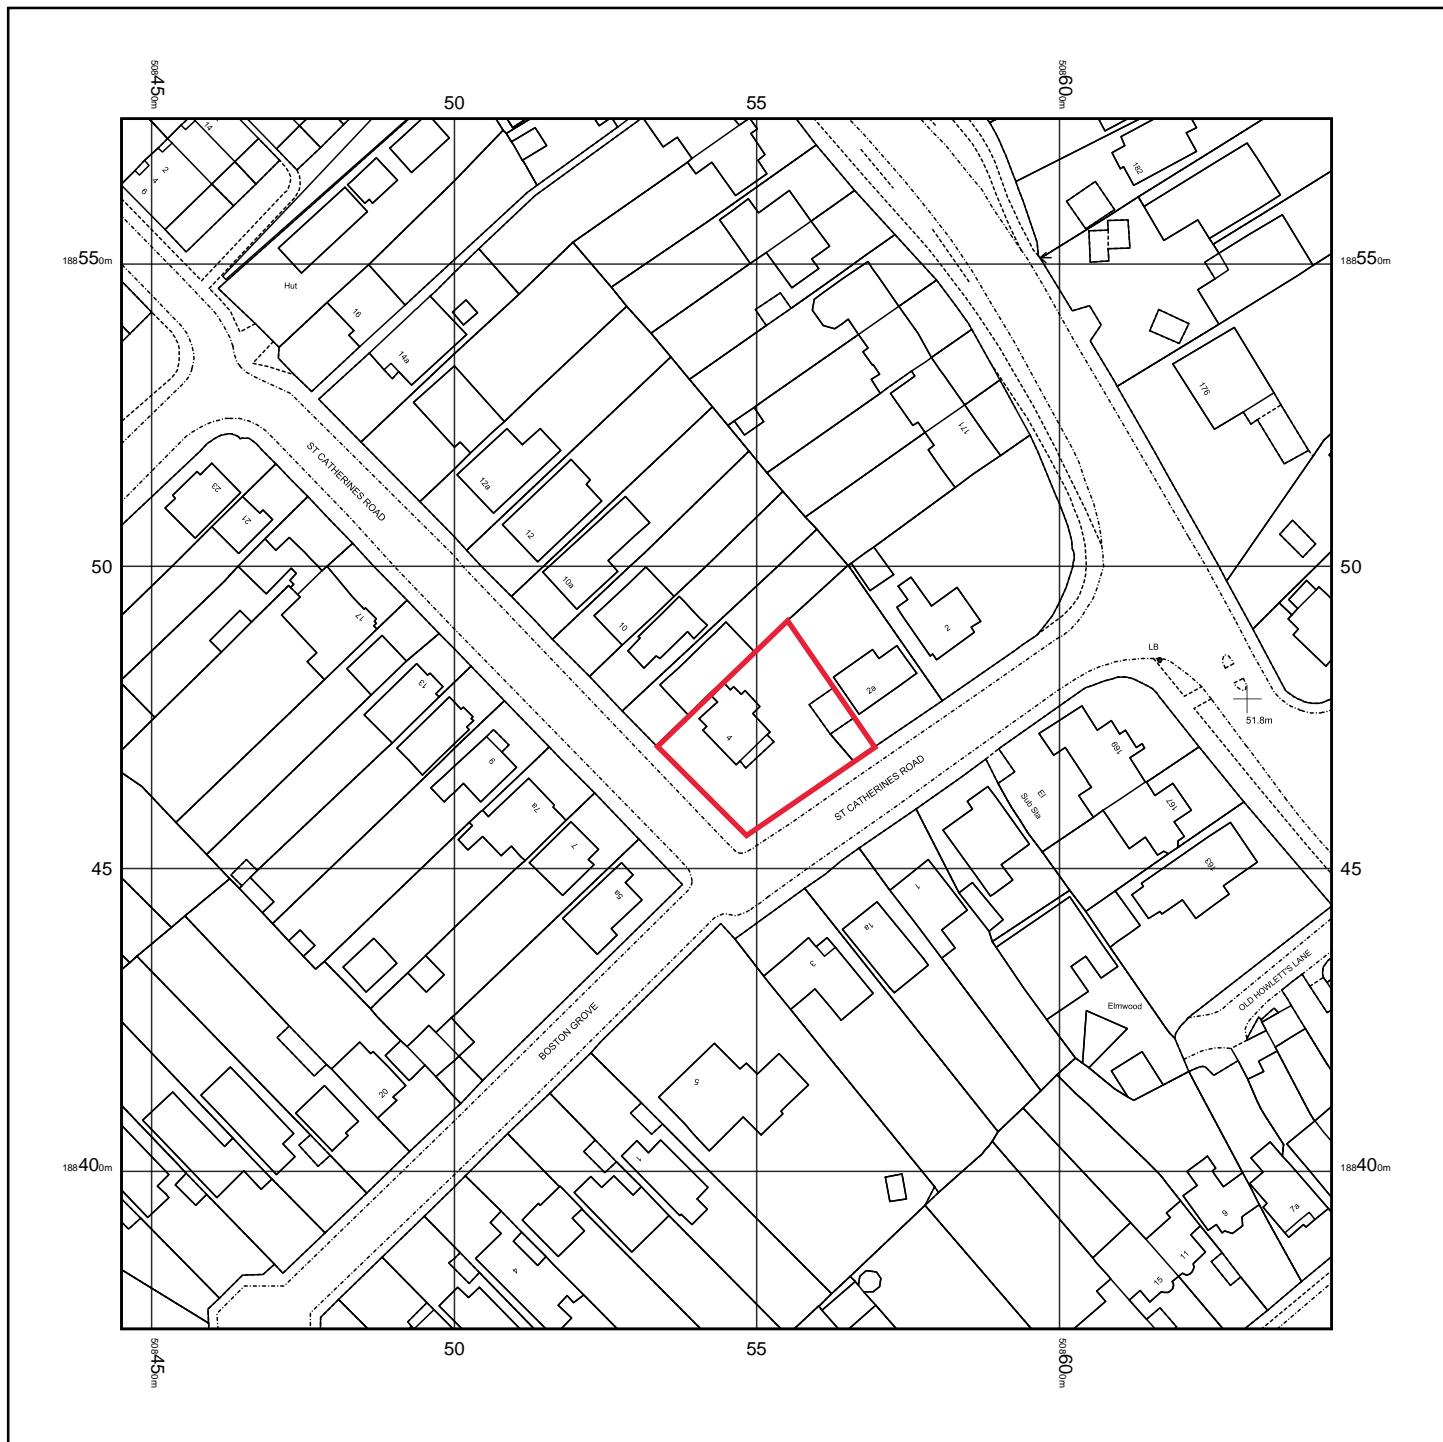

North

0m 1cm = 12.5m 62.5m

Scale 1:1250



© Crown copyright and database rights 2022 Ordnance Survey 100048957. The representation of road, track or path is no evidence of a boundary or right of way. The representation of features as lines is no evidence of a property boundary.

Supplied by: www.ukmapcentre.com
Serial No: 235915
Centre Coordinates: 508545, 188474

Title: Location Plan

Site: 4 St Catherines Road, Ruislip

Plan Ref: 0179/STC004/01

Date: 15/03/2022