
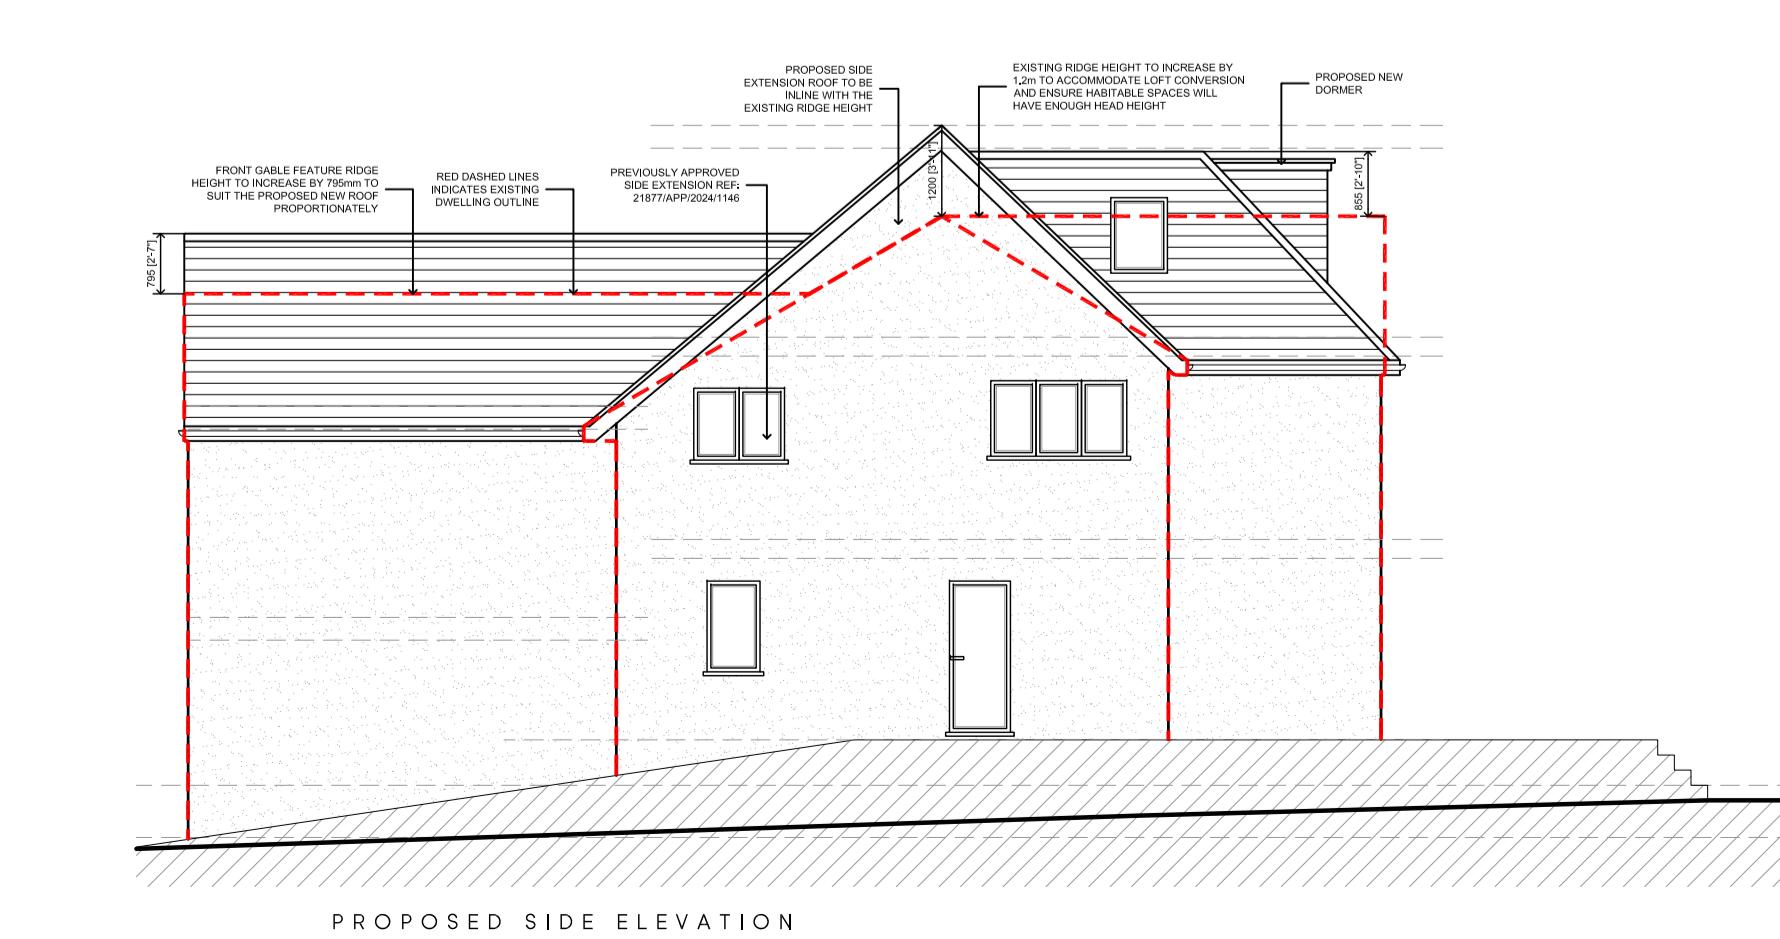
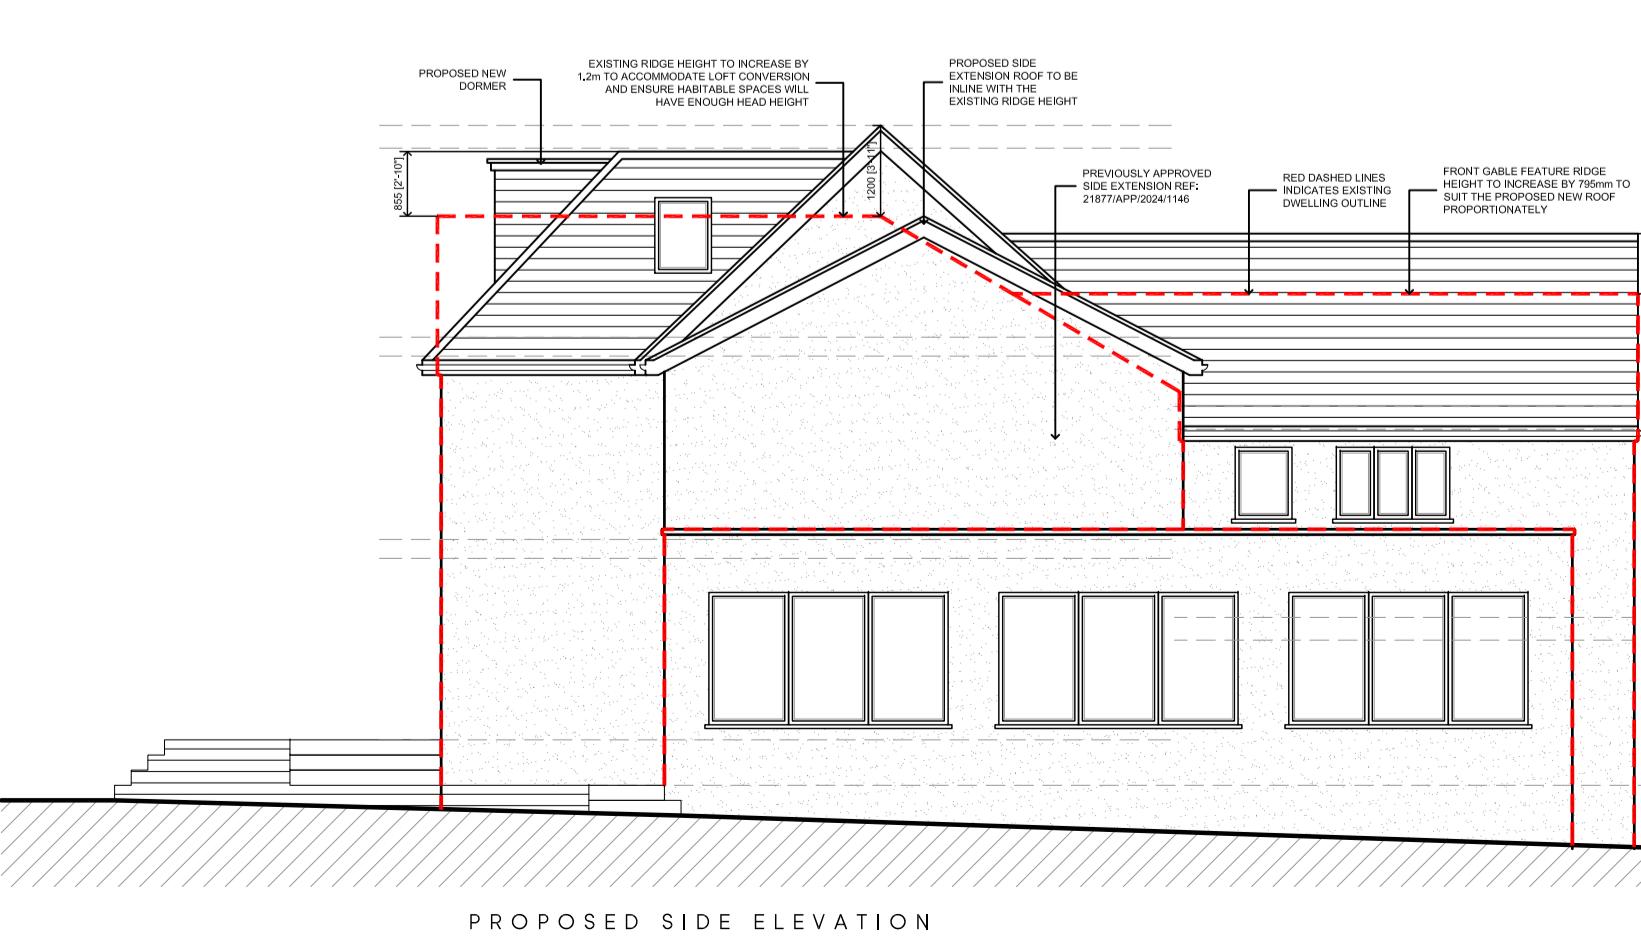
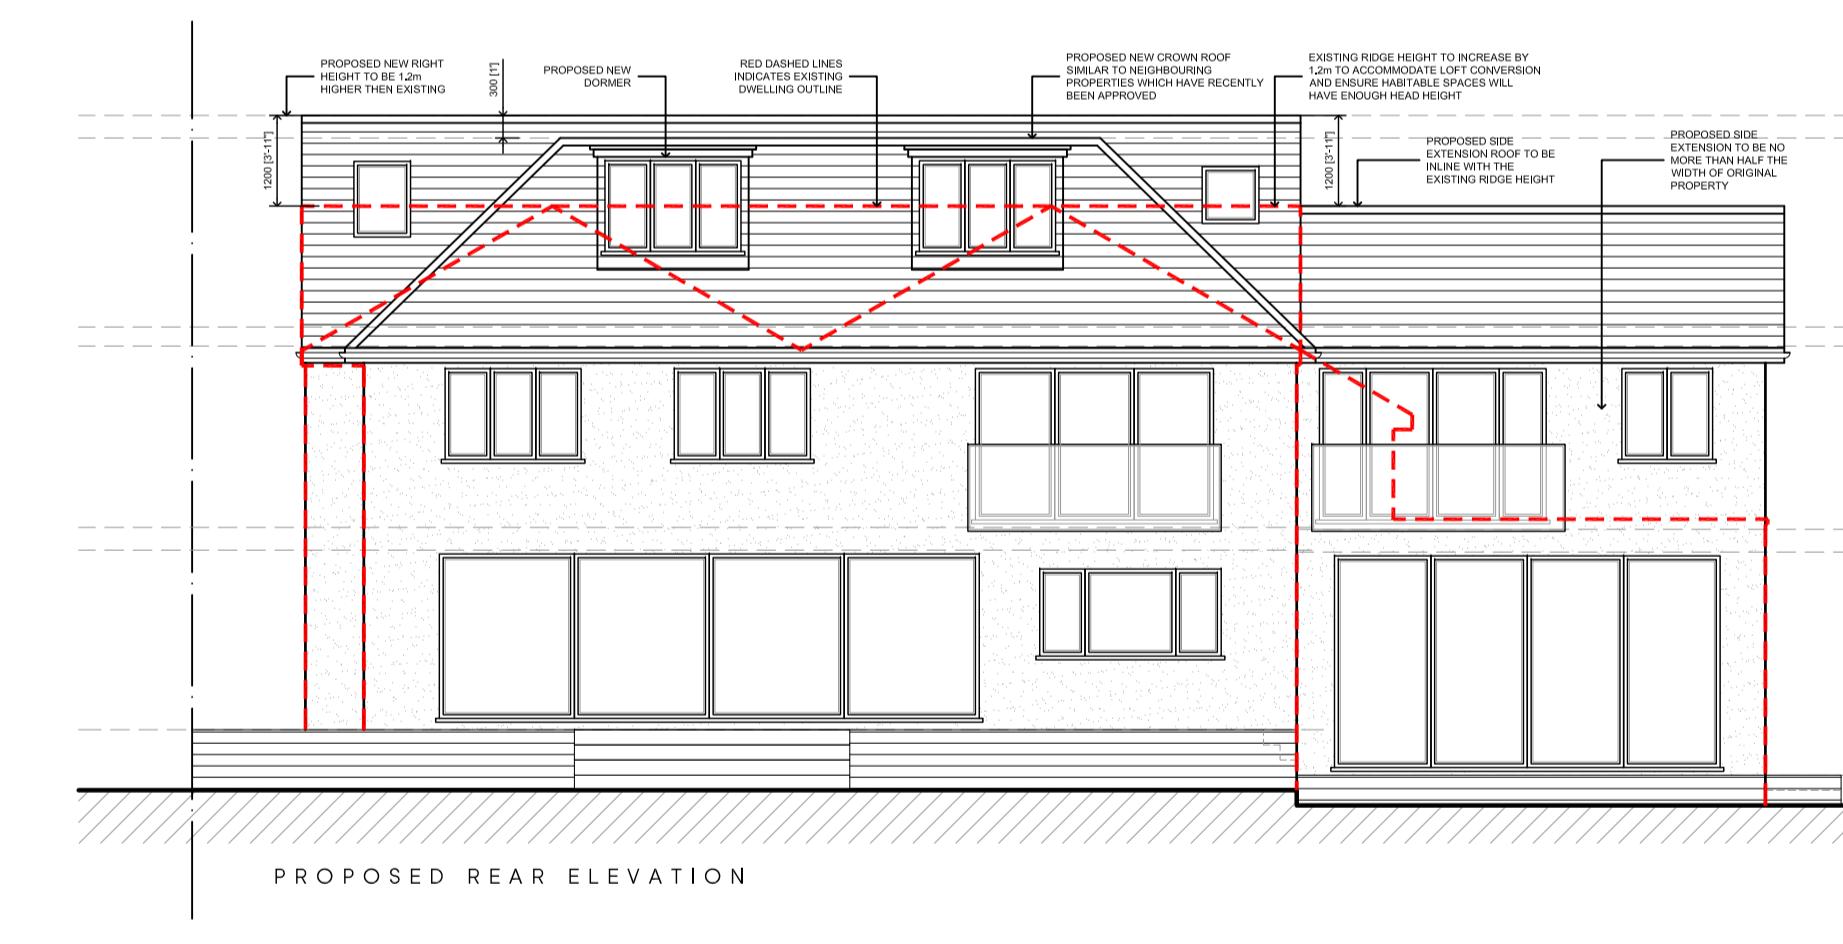


0 1m 2m 5m 10m 20m
SCALE BAR 1:100

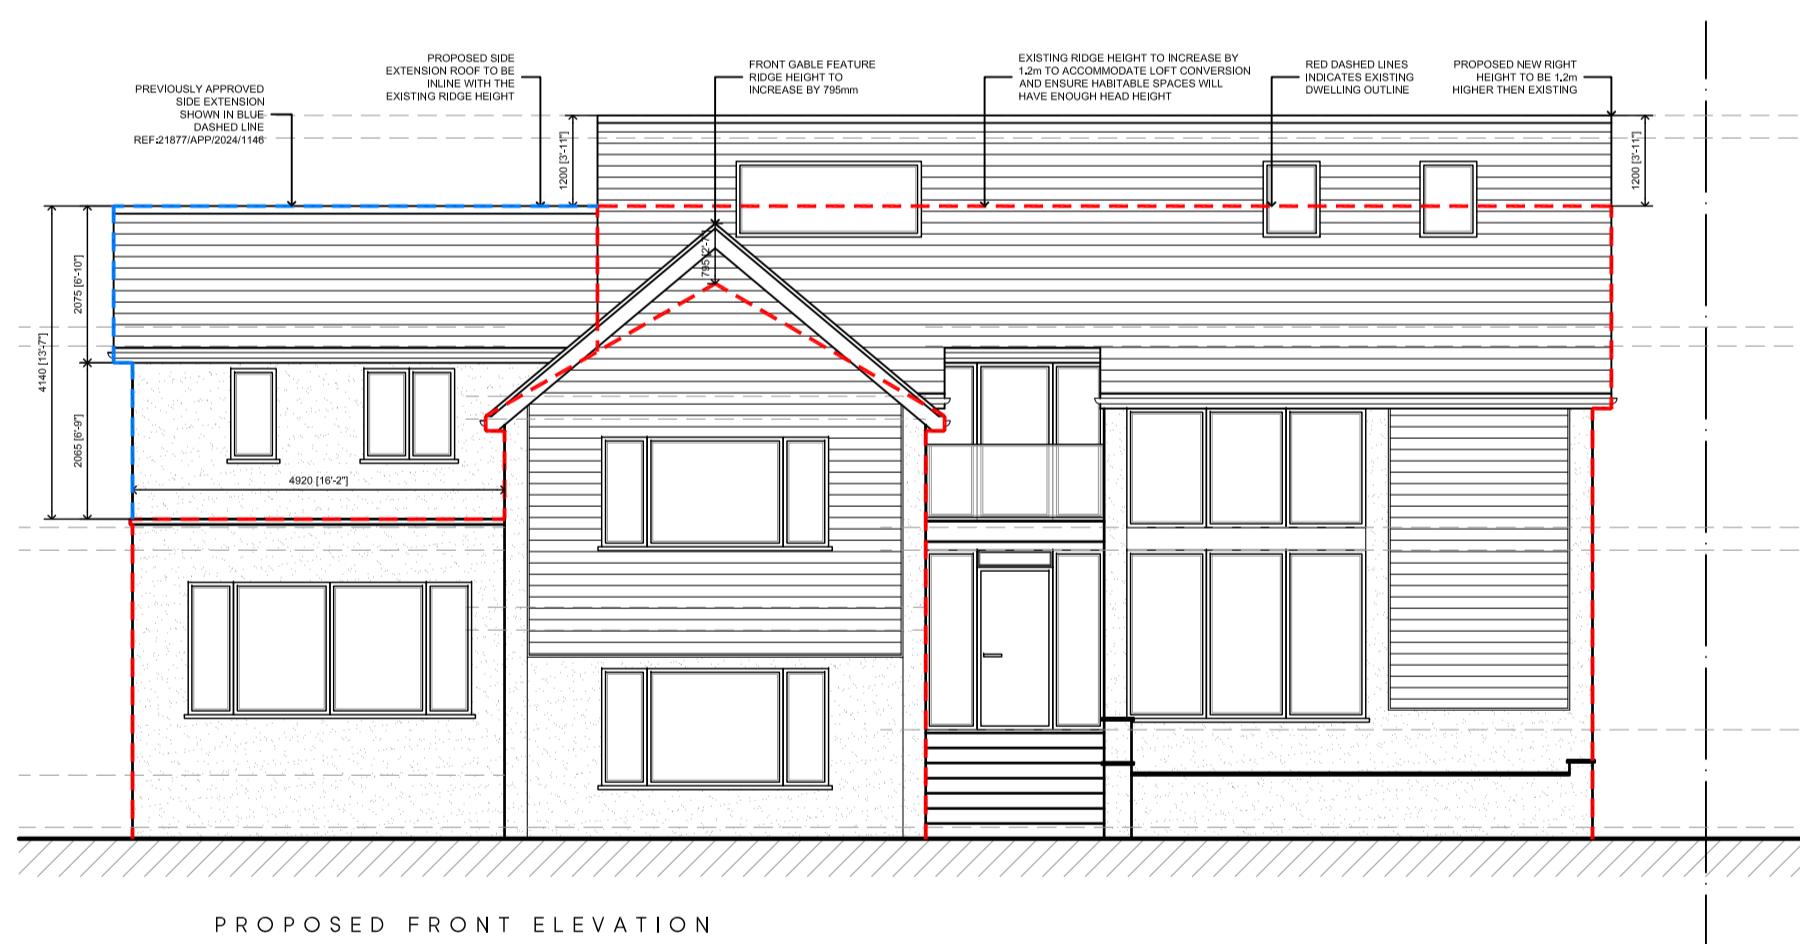

Rev.	Date	Description	Init.
------	------	-------------	-------

Client

MR & MRS PATEL

Project Title
PROPOSED EXTENSIONS AND ALTERATIONS

ENDYMION, FARM ROAD, NORTHWOOD, HA6 2NZ
Drawing Title

PROPOSED PLANS & ELEVATIONS

Cad File P001	Sheet Size A1	Scale 1:100
Drawn by KP	Drawing Date AUG 2025	Approved by BR
Project No. 2014	Drawing No. P202	Revision -

2-4 High Street Ruislip
Middlesex HA4 7AR
01895 840077 01895 840078
info@jutla-architects.com
jutla-architects.com

This drawing is property of Jutla Architects Ltd © and must not be copied or otherwise reproduced. All dimensions must be checked on site before commencing work. No dimensions to be scaled from this drawing. This drawing was produced using AutoCAD.

PLANNING ISSUE

**Jutla
Architects**