





SCALE BAR 1:50



LOCATION PLAN
SCALE 1:1250

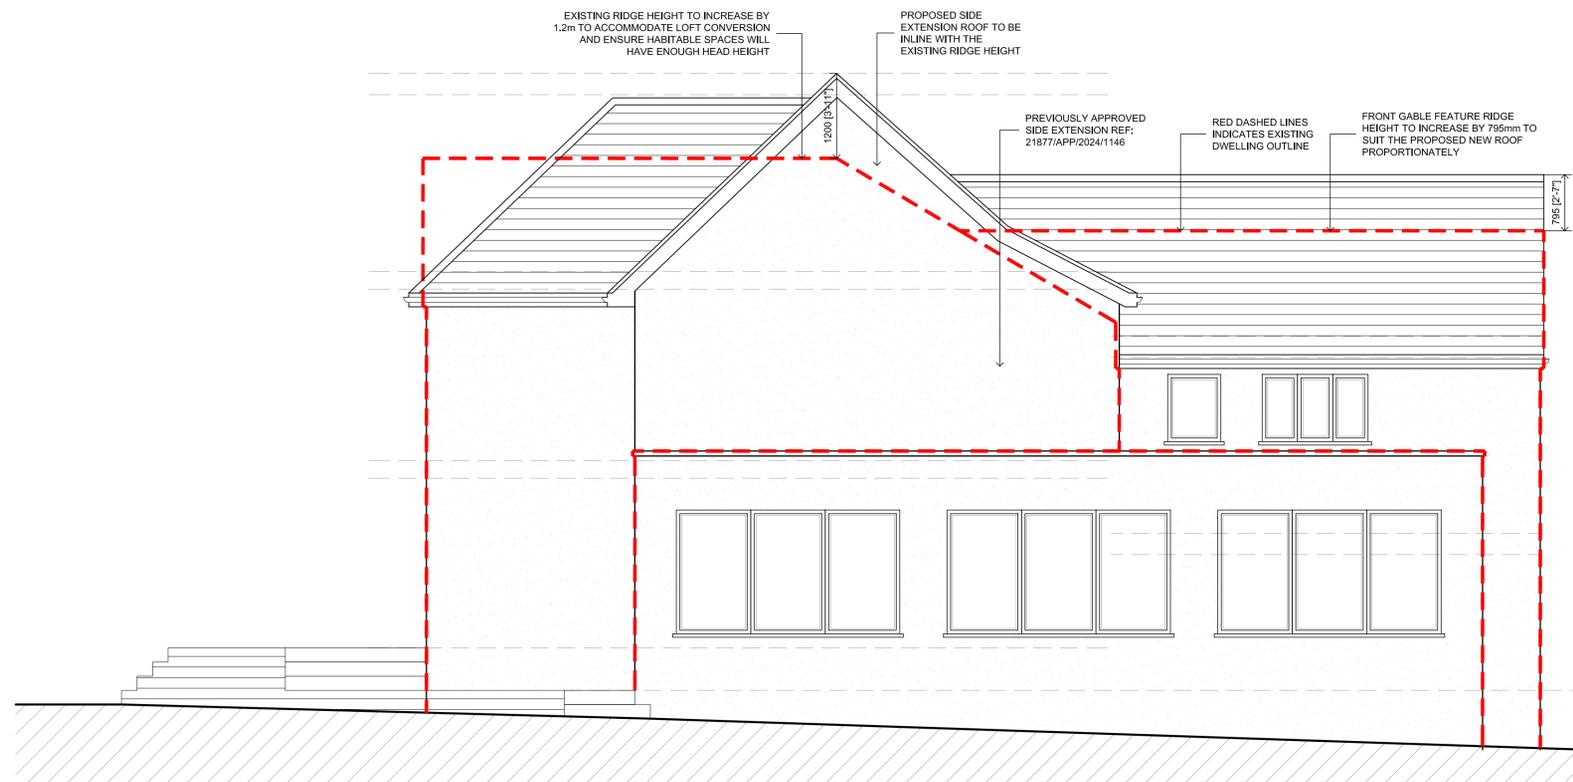

PROPOSED SIDE ELEVATION

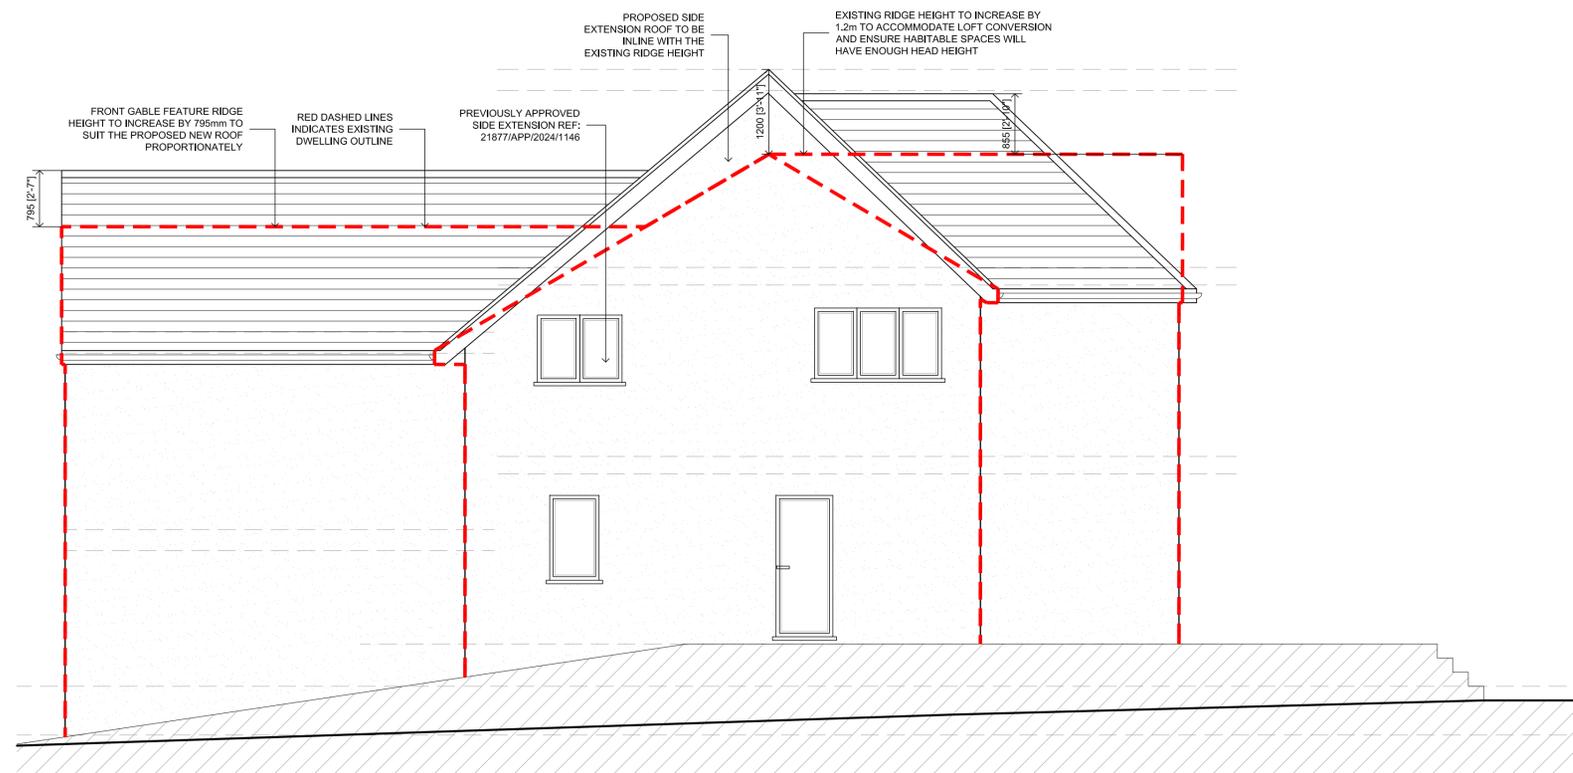

PROPOSED SIDE ELEVATION

Rev	Date	Description	Init.
A	12.02.25	AMENDED TO SUIT PLANNERS COMMENTS	BR

Client

MR & MRS PATEL

Project Title
PROPOSED EXTENSIONS AND ALTERATIONS

ENDYMION, FARM ROAD, NORTHWOOD, HA6 2NZ

Drawing Title
PROPOSED SIDE ELEVATIONS

Cad File	Sheet Size	Scale
P001	A1	1:100
Drawn by	Drawn Date	Approved by
KP	AUG 2025	BR
Project No.	Drawing No.	Revision
2014	P402	A



2-4 High Street Guildp
Middlesex HA4 7AR
1 01923 840077 1 01923 840078
info@juttla-architects.com
juttla-architects.com

This drawing is property of Juttla Architects Ltd © and must not be copied or otherwise reproduced. All dimensions must be checked on site before commencing work. No dimensions to be scaled from this drawing. This drawing was produced using AutoCad 2016.

PLANNING ISSUE