
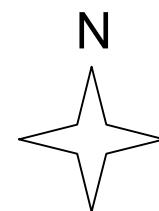


# PLANNING APPLICATION P1

COPYRIGHT  
DO NOT SCALE FROM THIS DRAWING. CONTRACTOR MUST CONFIRM SITE  
DIMENSIONS BEFORE COMMENCEMENT OF WORK.  
THIS DRAWING OR DESIGN IS THE COPYRIGHT OF 'DESIGN 169' AND  
MAY NOT BE REPRODUCED WITHOUT WRITTEN CONSENT.  
CONTRACTOR RESPONSIBLE FOR CORRECT SETTING OUT ON SITE. ANY  
DISCREPANCIES TO BE NOTED TO THE DESIGNER IMMEDIATELY.

MARKED	REVISION	DATE

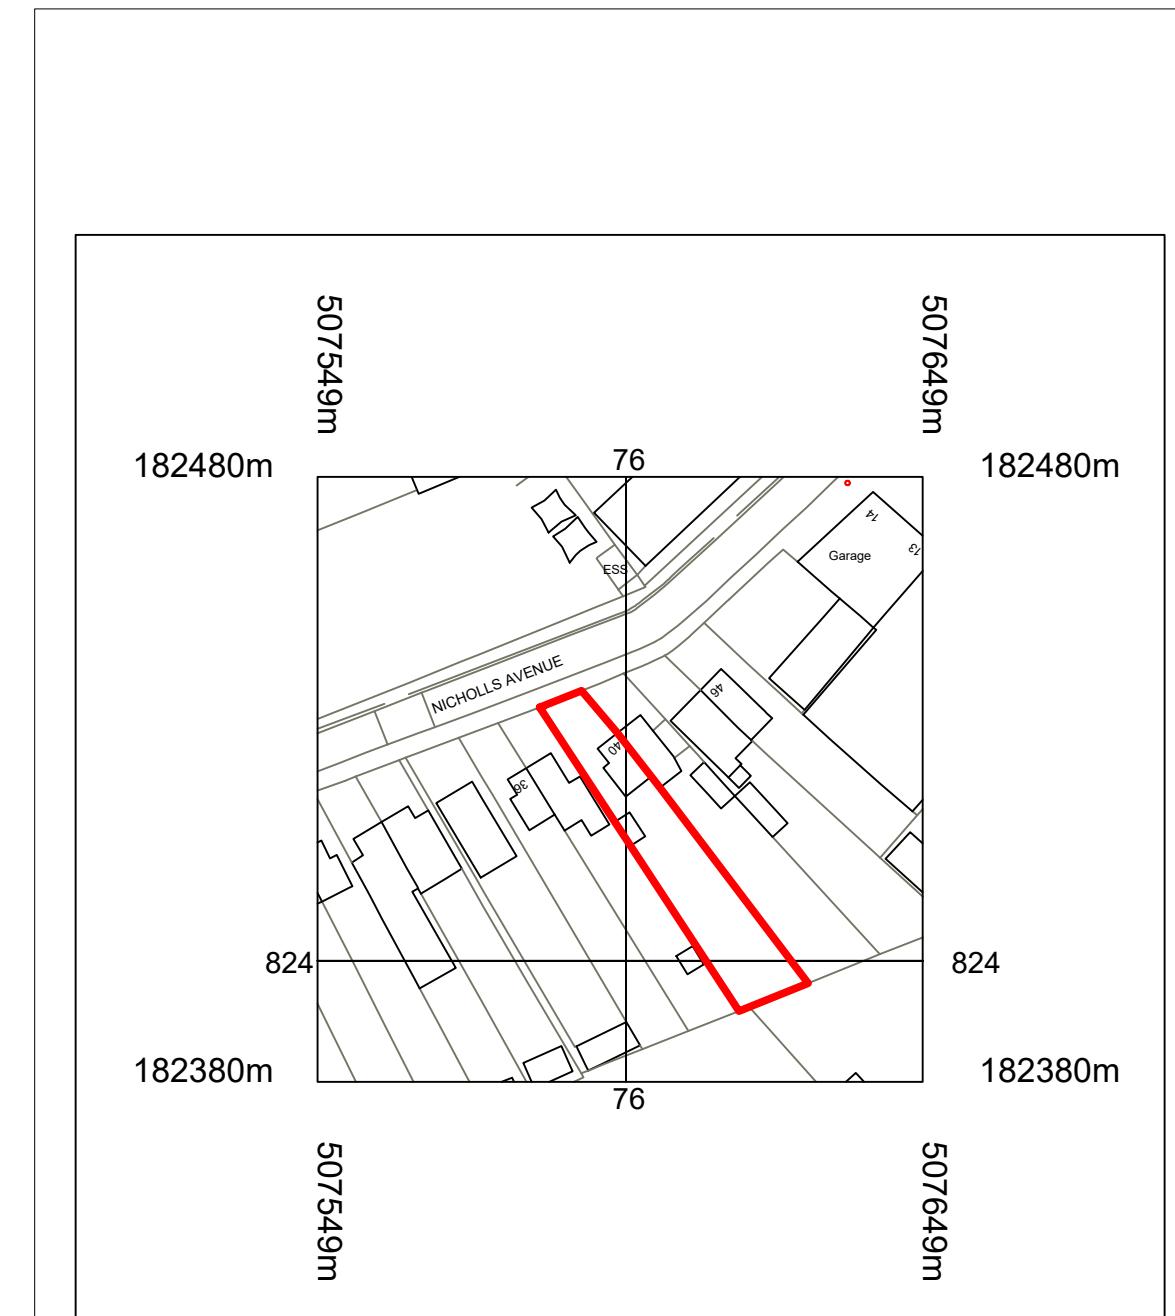


LOCATION PLAN  
1:1250

SCALE BAR - METRES @ A3

0 1.0 2.0 3.0 4.0 5.0 6.0 7.0 8.0 9.0 10.0

PROJECT:  
40 NICHOLLS AVE  
UXBRIDGE  
UB8 3JL

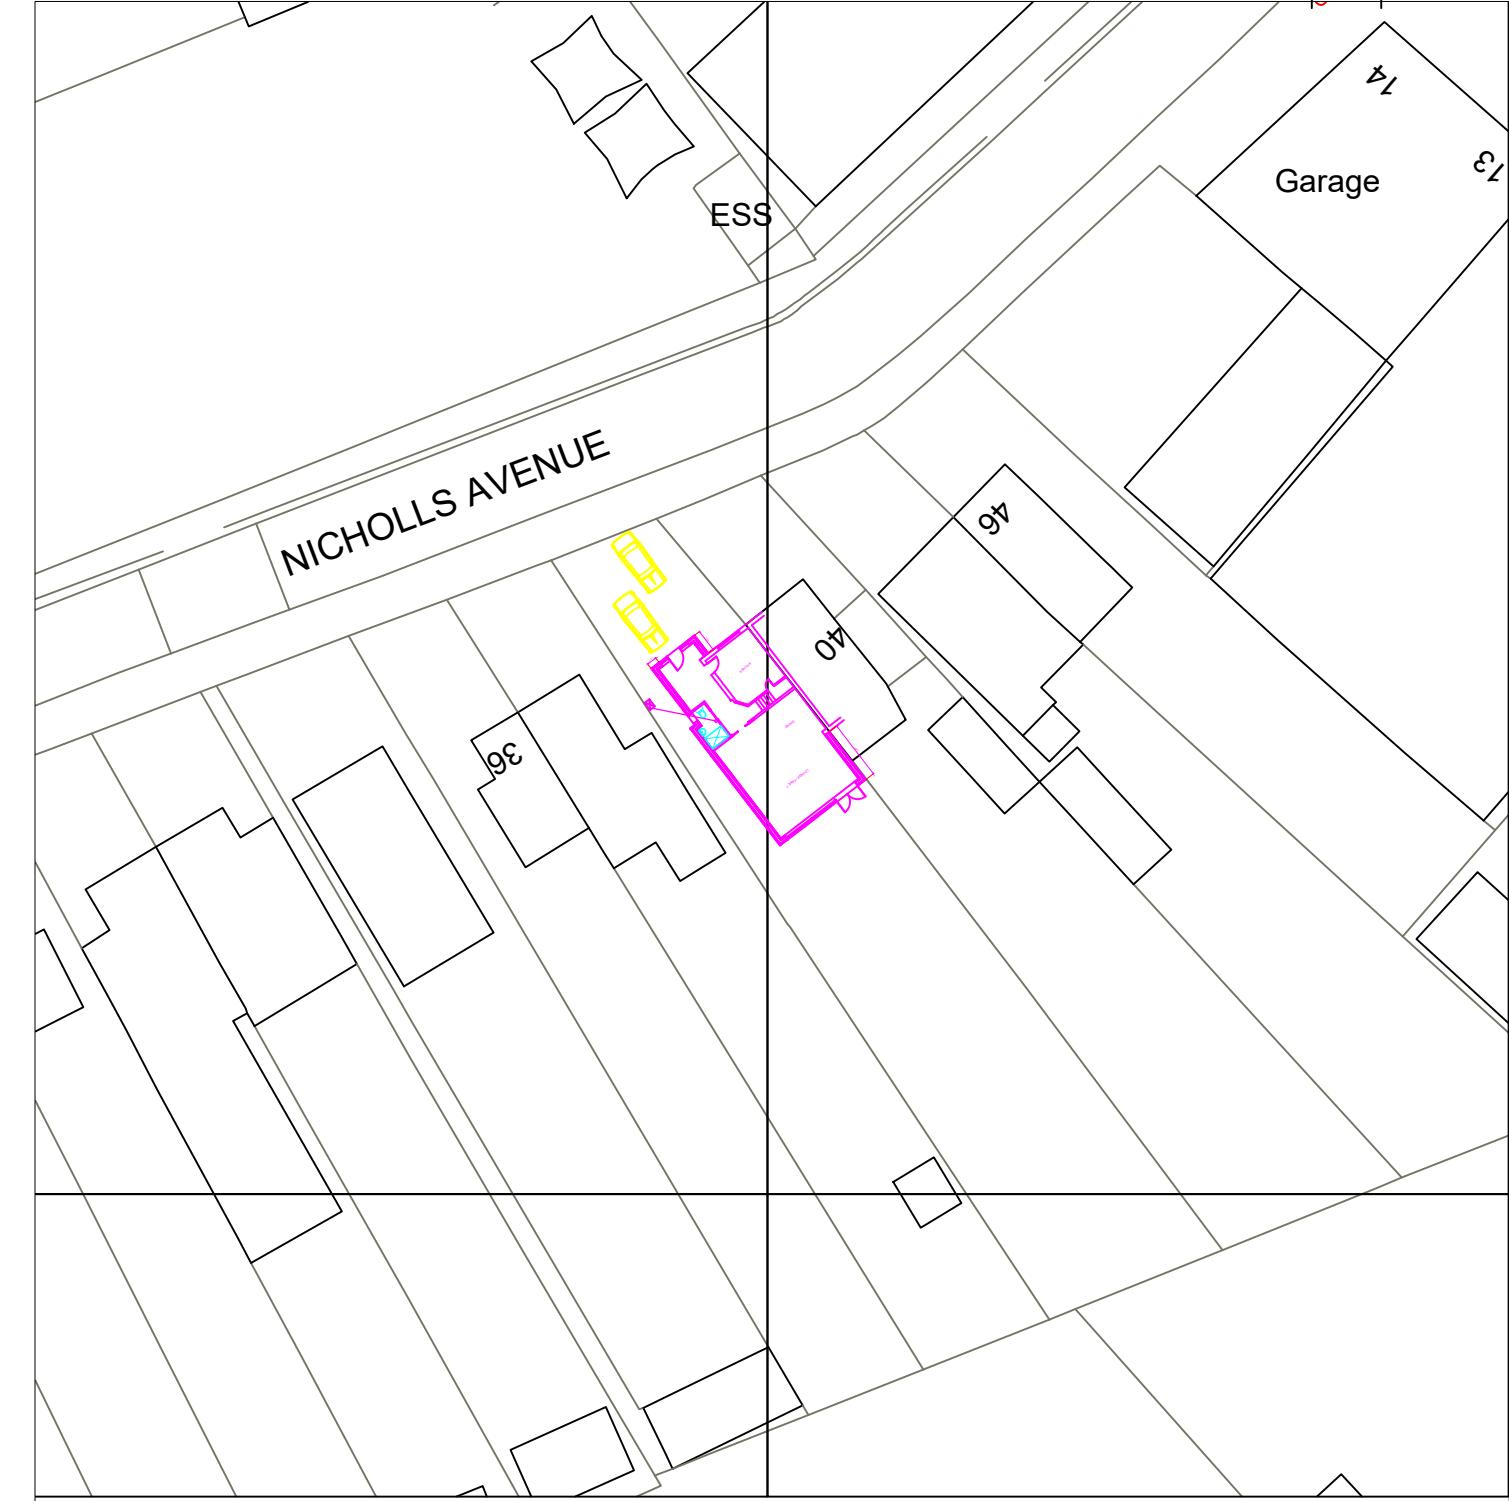

DRAWING TITLE:  
LOCATION PLAN  
AND  
BLOCK PLAN

CHECKED: MANOJ DATE: SEPT 22  
DRAWN: PARRY SCALE: 1/100  
DRAWING NUMBER:  
2206 / PI / 130

DESIGN  
169<sup>®</sup>  
ARCHITECTURAL AND STRUCTURAL  
DESIGN CONSULTANTS

