

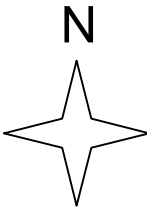
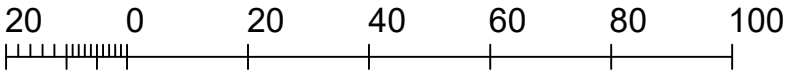


PLANNING APPLICATION P1


COPYRIGHT DO NOT SCALE FROM THIS DRAWING. CONTRACTOR MUST CONFIRM SITE DIMENSIONS BEFORE COMMENCEMENT OF WORK.		
THIS DRAWING OR DESIGN IS THE COPYRIGHT OF 'DESIGN 169' AND MAY NOT BE REPRODUCED WITHOUT WRITTEN CONSENT.		
CONTRACTOR RESPONSIBLE FOR CORRECT SETTING OUT ON SITE. ANY DISCREPANCIES TO BE NOTED TO THE DESIGNER IMMEDIATELY.		
MARKED	REVISION	DATE

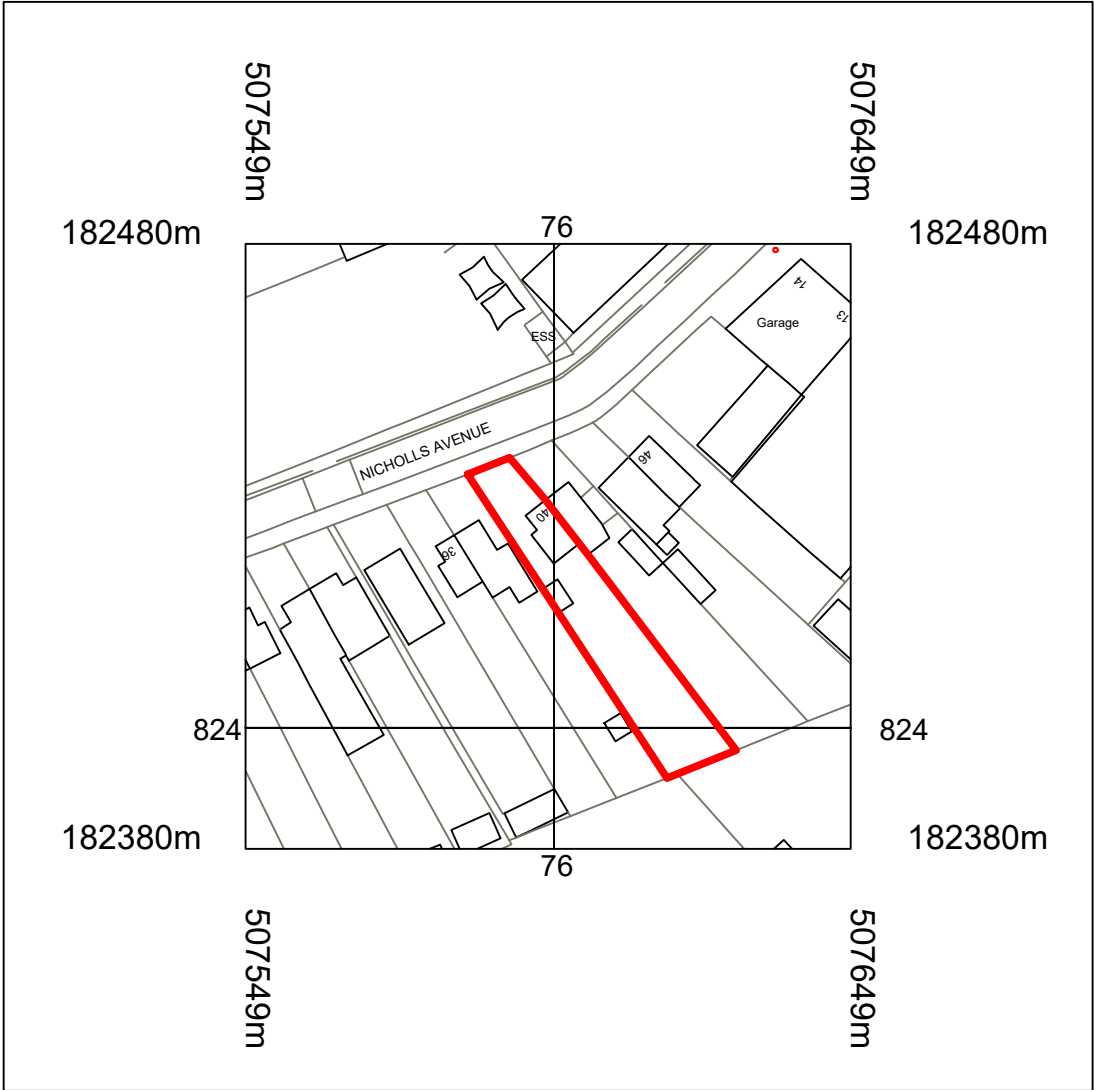

LOCATION PLAN  
1:1250

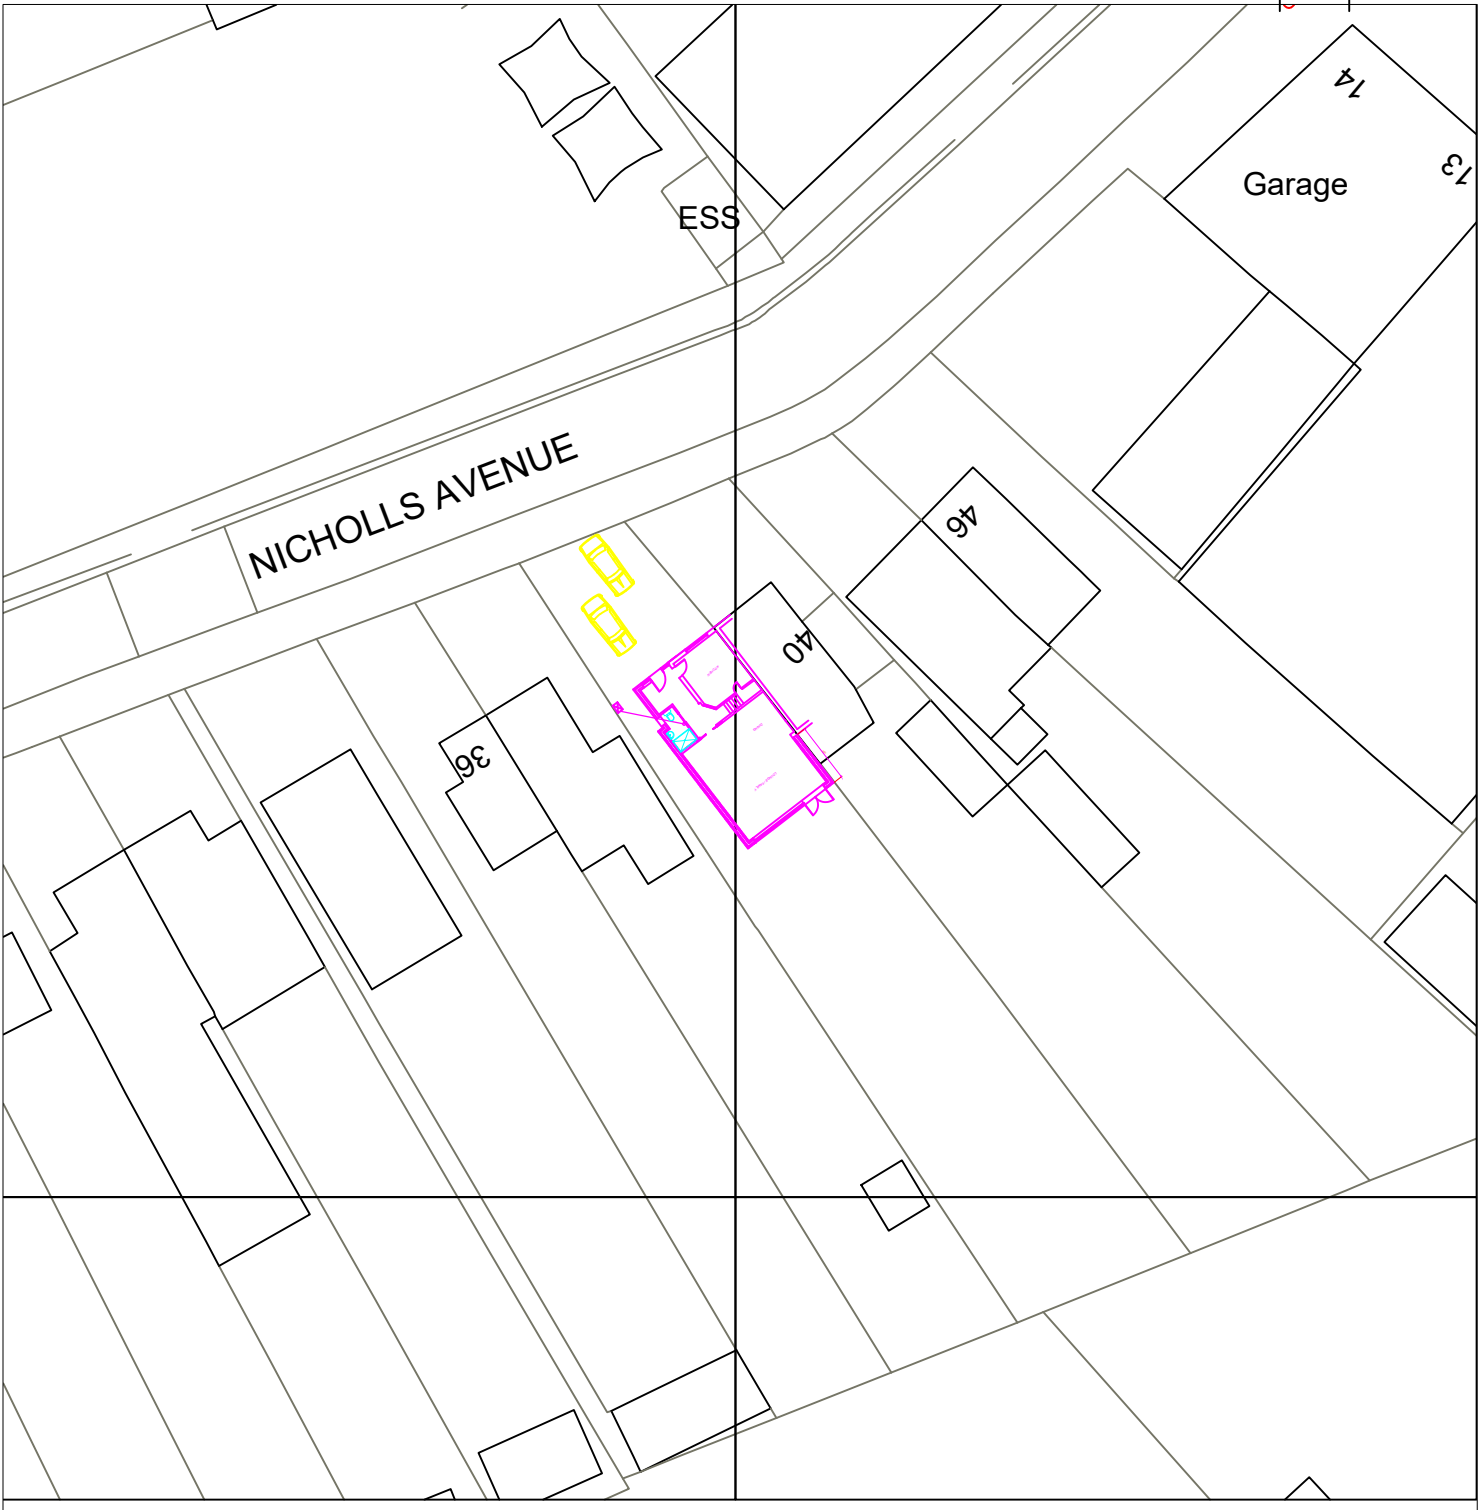

BLOCK PLAN  
1:500

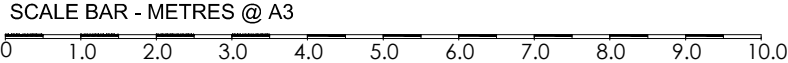

PROJECT:  
40 NICHOLLS AVE  
UXBRIDGE  
UB8 3JL

DRAWING TITLE:  
LOCATION PLAN  
AND  
BLOCK PLAN

CHECKED: MANOJ  
DRAWN: PARRY  
DRAWING NUMBER:  
2206 / PI / I30A

DATE: SEPT 22  
SCALE: 1/100

DESIGN 169N<sup>®</sup>  
ARCHITECTURAL AND STRUCTURAL  
DESIGN CONSULTANTS



A3