


Site Address
4 Milton Close
Hayes
UB4 0DE

Scale: 1:250@A4
Date: JUNE. 2024
Drawing No.: RS-02
Drawn By: RP

Revision Date:
A Aug 2024
e: mail - nisarg@hotmail.com
(M) +44 (0) 7951491310

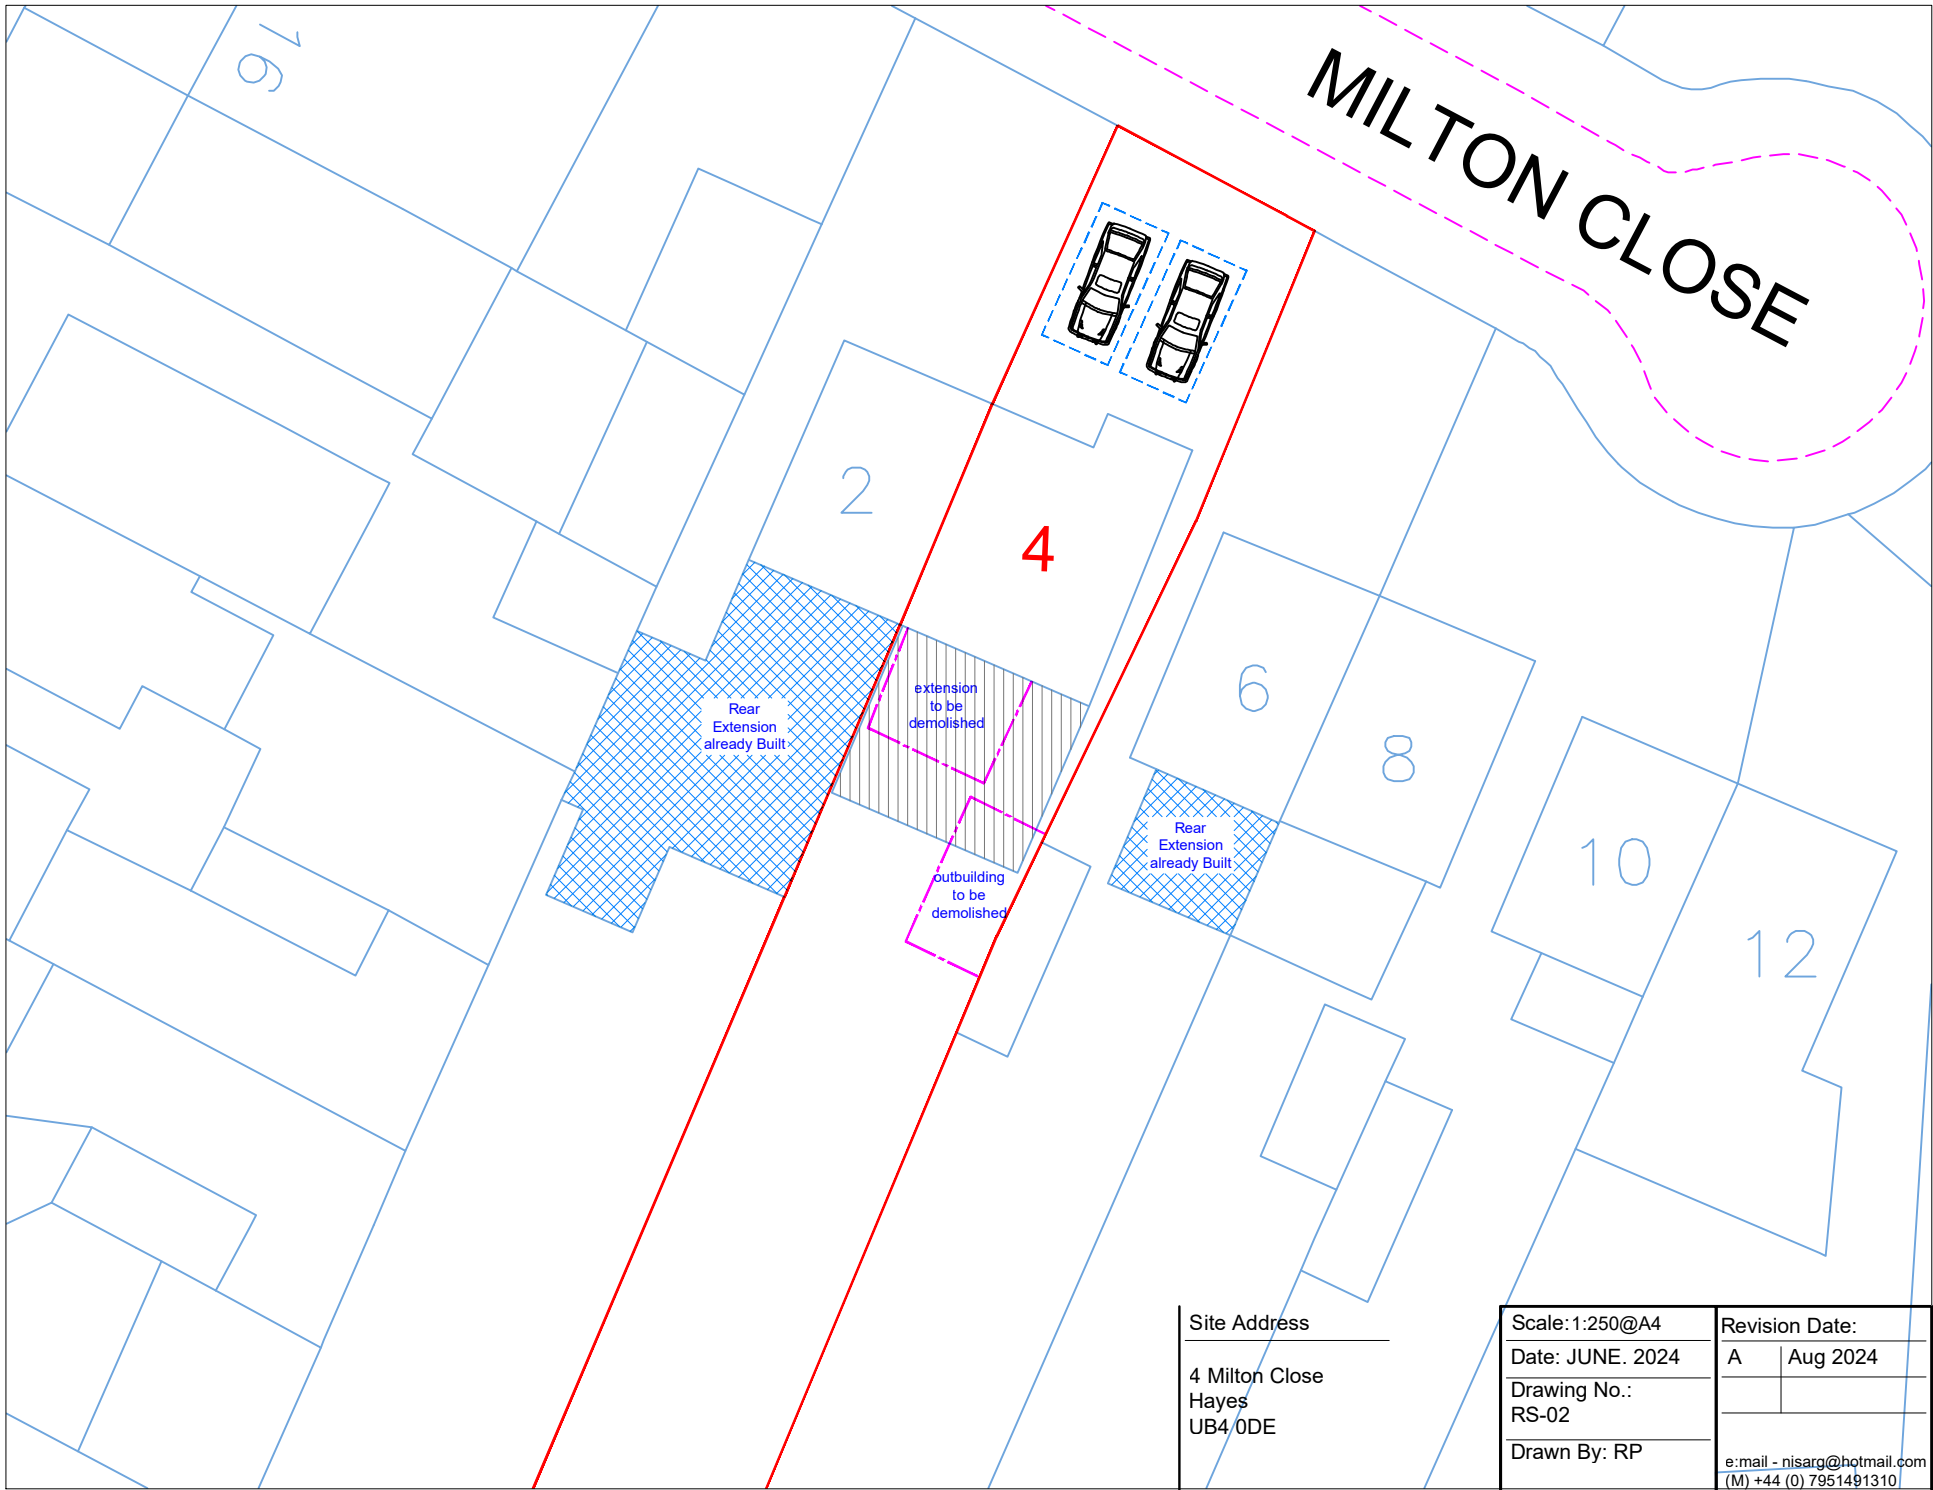