


Location Plan

Site Address: 42, White Heart Avenue, Uxbridge, UB8 3EP

Date Produced: 28-Aug-2025

Scale: 1:1250 @A4

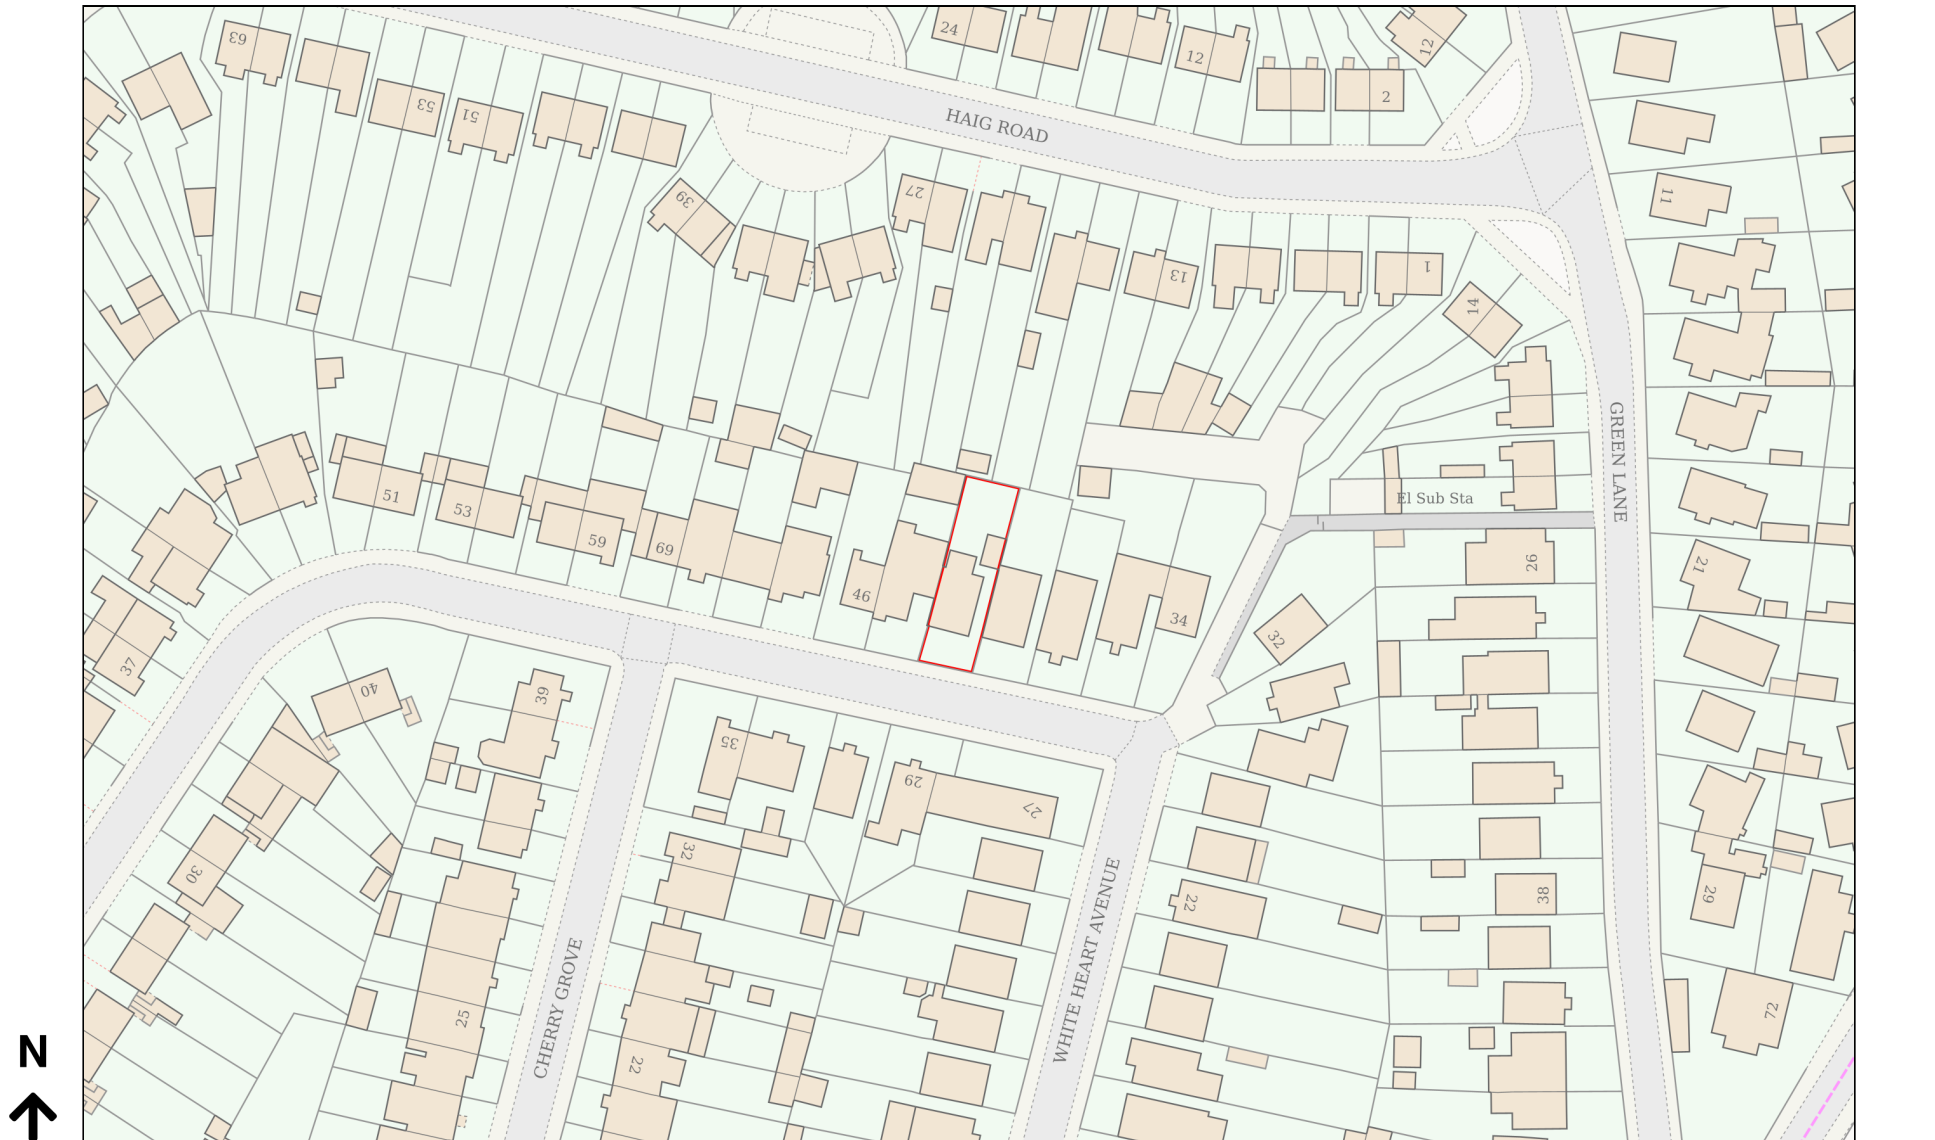

Planning Portal Reference: PP-14281786v1

