



Note:

The materials used in any exterior work shall be of a similar appearance to those used in the construction of the exterior of the existing dwellinghouse

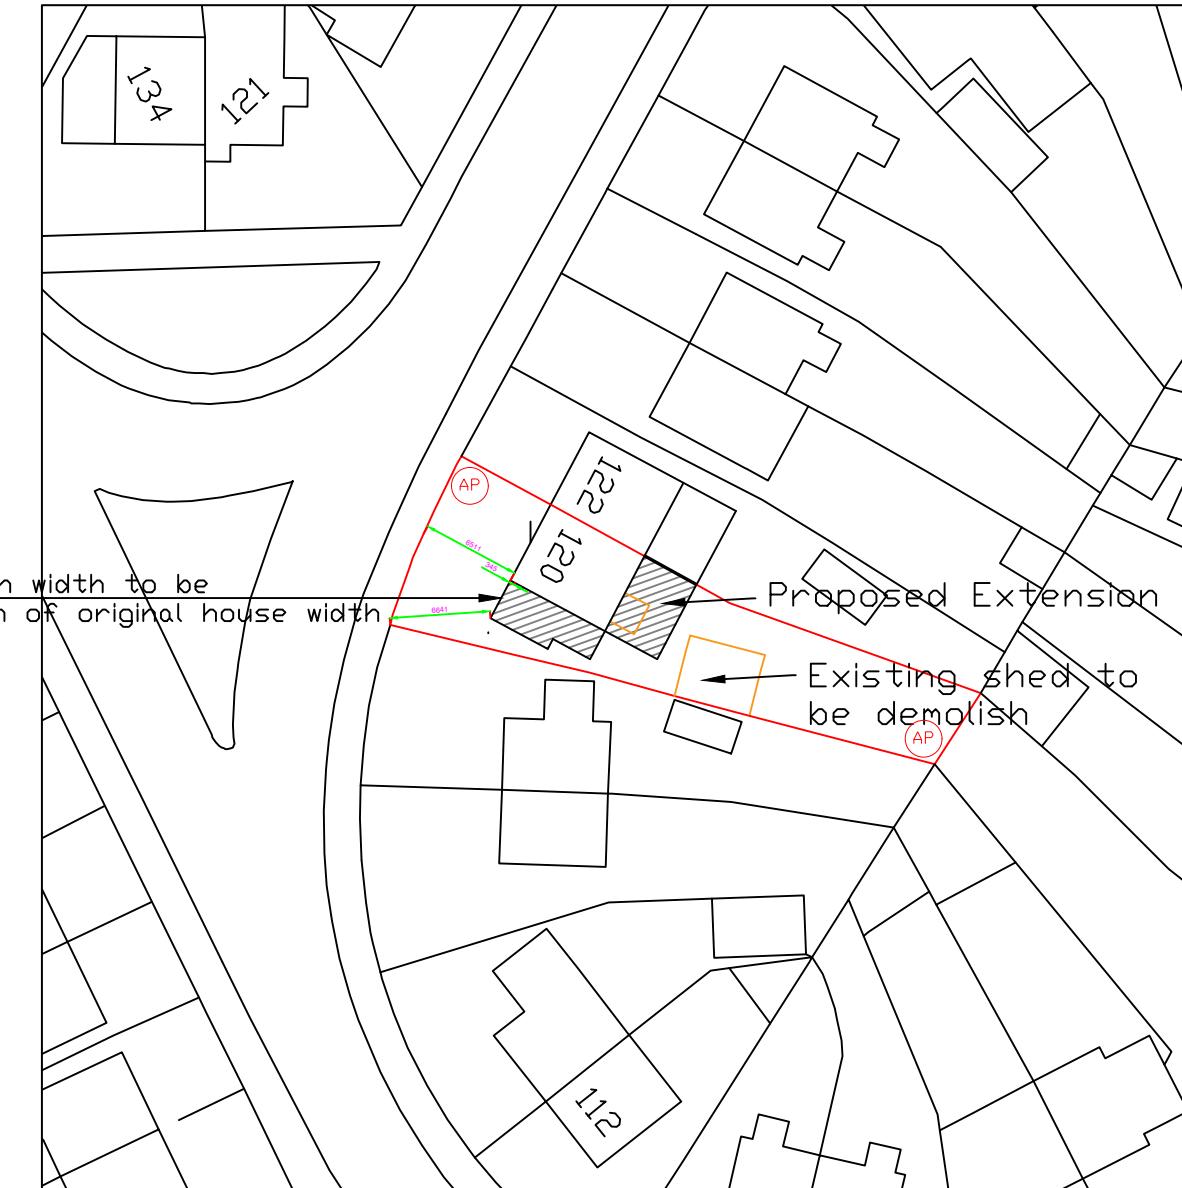


Location Plan
Scale 1:1250

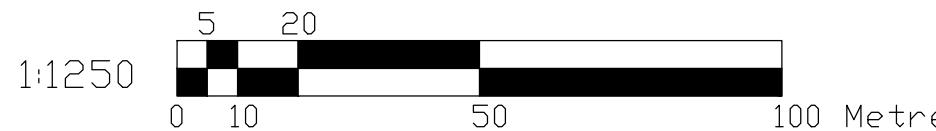

Block Plan
Scale 1:500



(AP) - assembly point

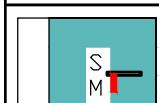

MERCHANT
DESIGN
SERVICES


Dimensions to be verified on site.
DO NOT SCALE FROM THIS DRAWING.
Any areas indicated on this drawing are for guidance only.
No responsibility is taken for their accuracy.

This drawing is the property of **SADIQ MERCHANT**
Copyright is reserved by them and the drawing is issued on the
condition that it is not copied, reproduced, retained or disclosed
to any unauthorised person, either wholly or in part without the
consent in writing of **SADIQ MERCHANT**

Site Address:
120 Haig Road
Uxbridge
UB8 3EG

Client Detail:
120 Haig Road
Uxbridge
UB8 3EG

Title:
Location Plan
Block Plan
Fire Strategy Plan

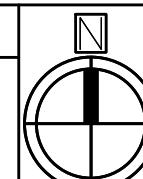

Drawn By: NM
Checked By: SM
Date: 01/2026
Drawing No. PL1/SM/120 - 00

Revisions:		
Rev	Revision	Date

34 Channel Close, Hounslow, Middx, TW5 0PJ

Tel: 07715655809

Scale: 1:250/ 500 Paper Size: A3