


# Location Plan

Site Address: 12, Barnhill, Eastcote, HA5 2SX

Date Produced: 30-Apr-2026

Scale: 1:1250 @A4

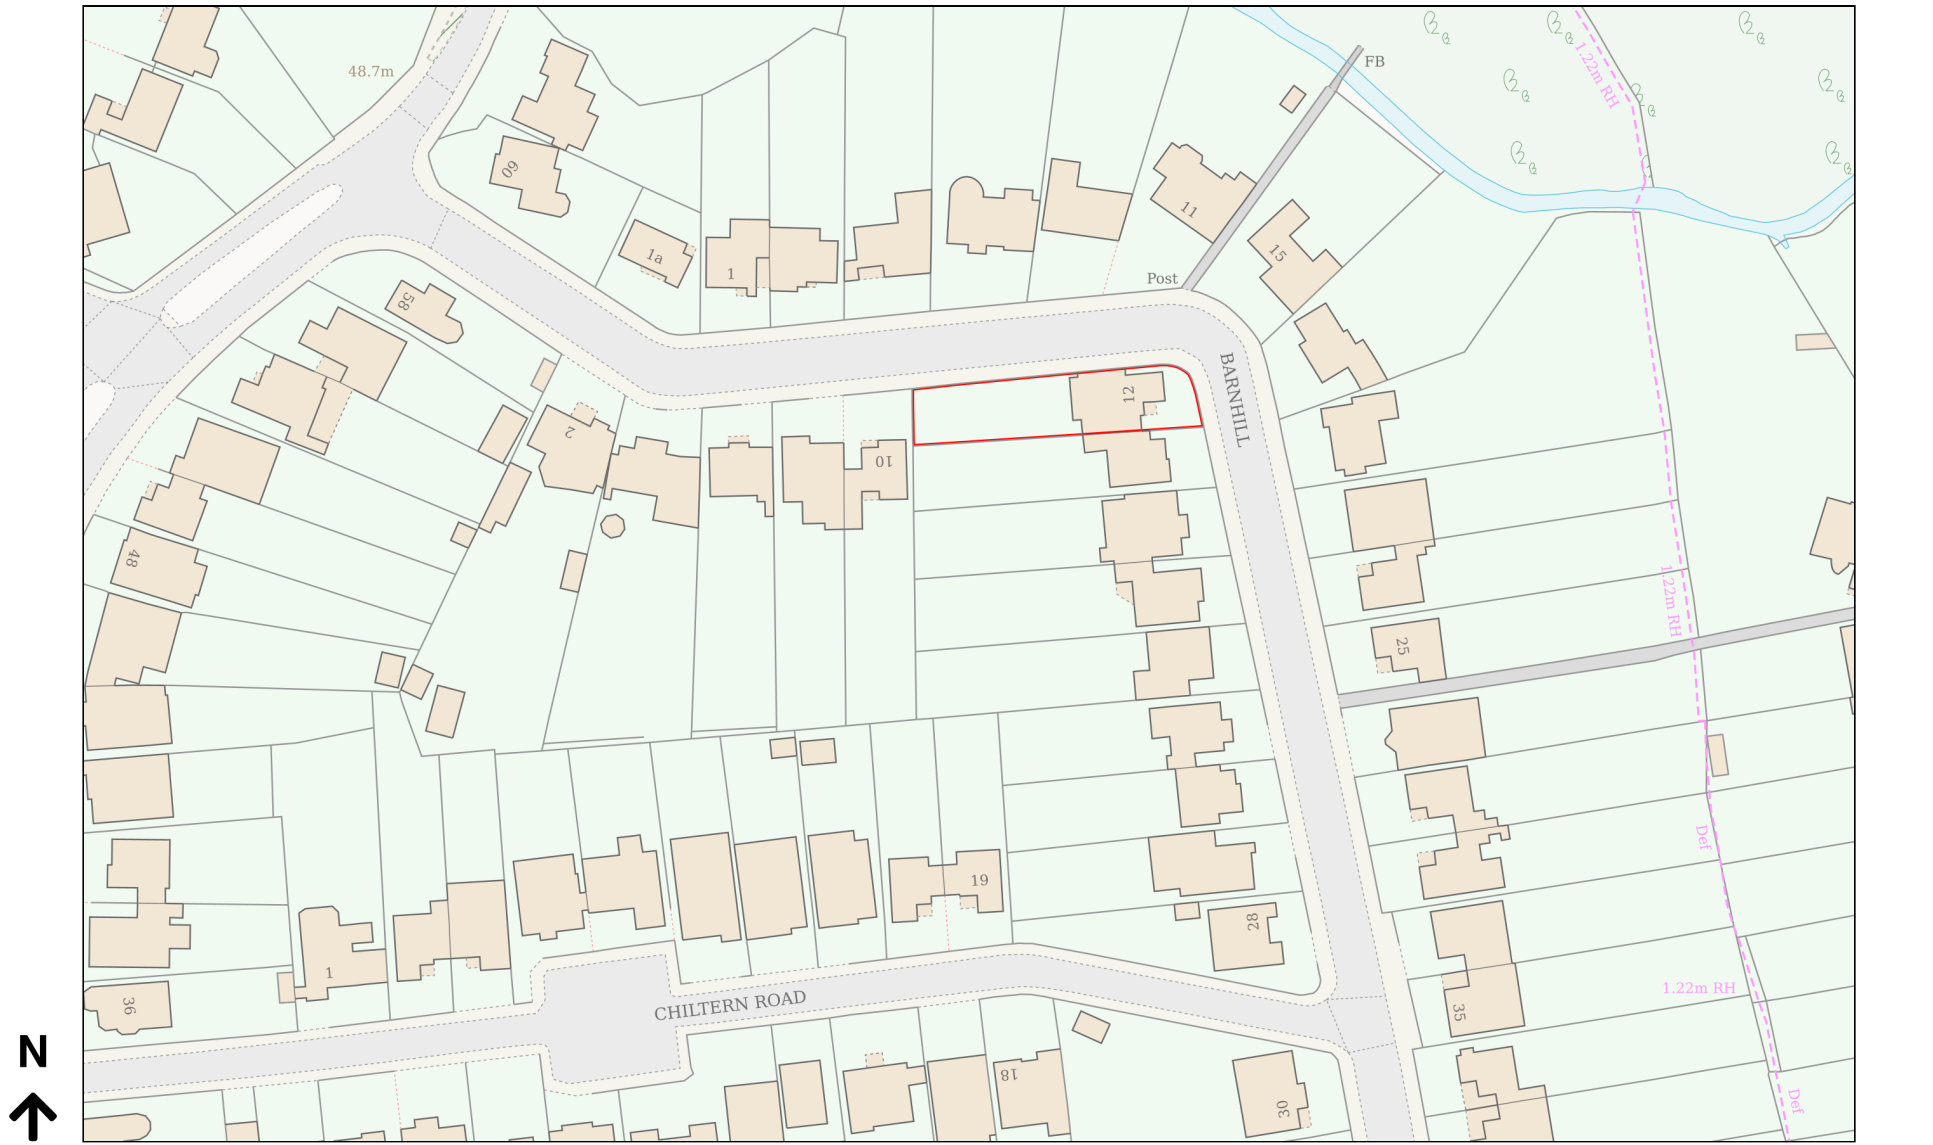

Planning Portal Reference: PP-14841942v1

