
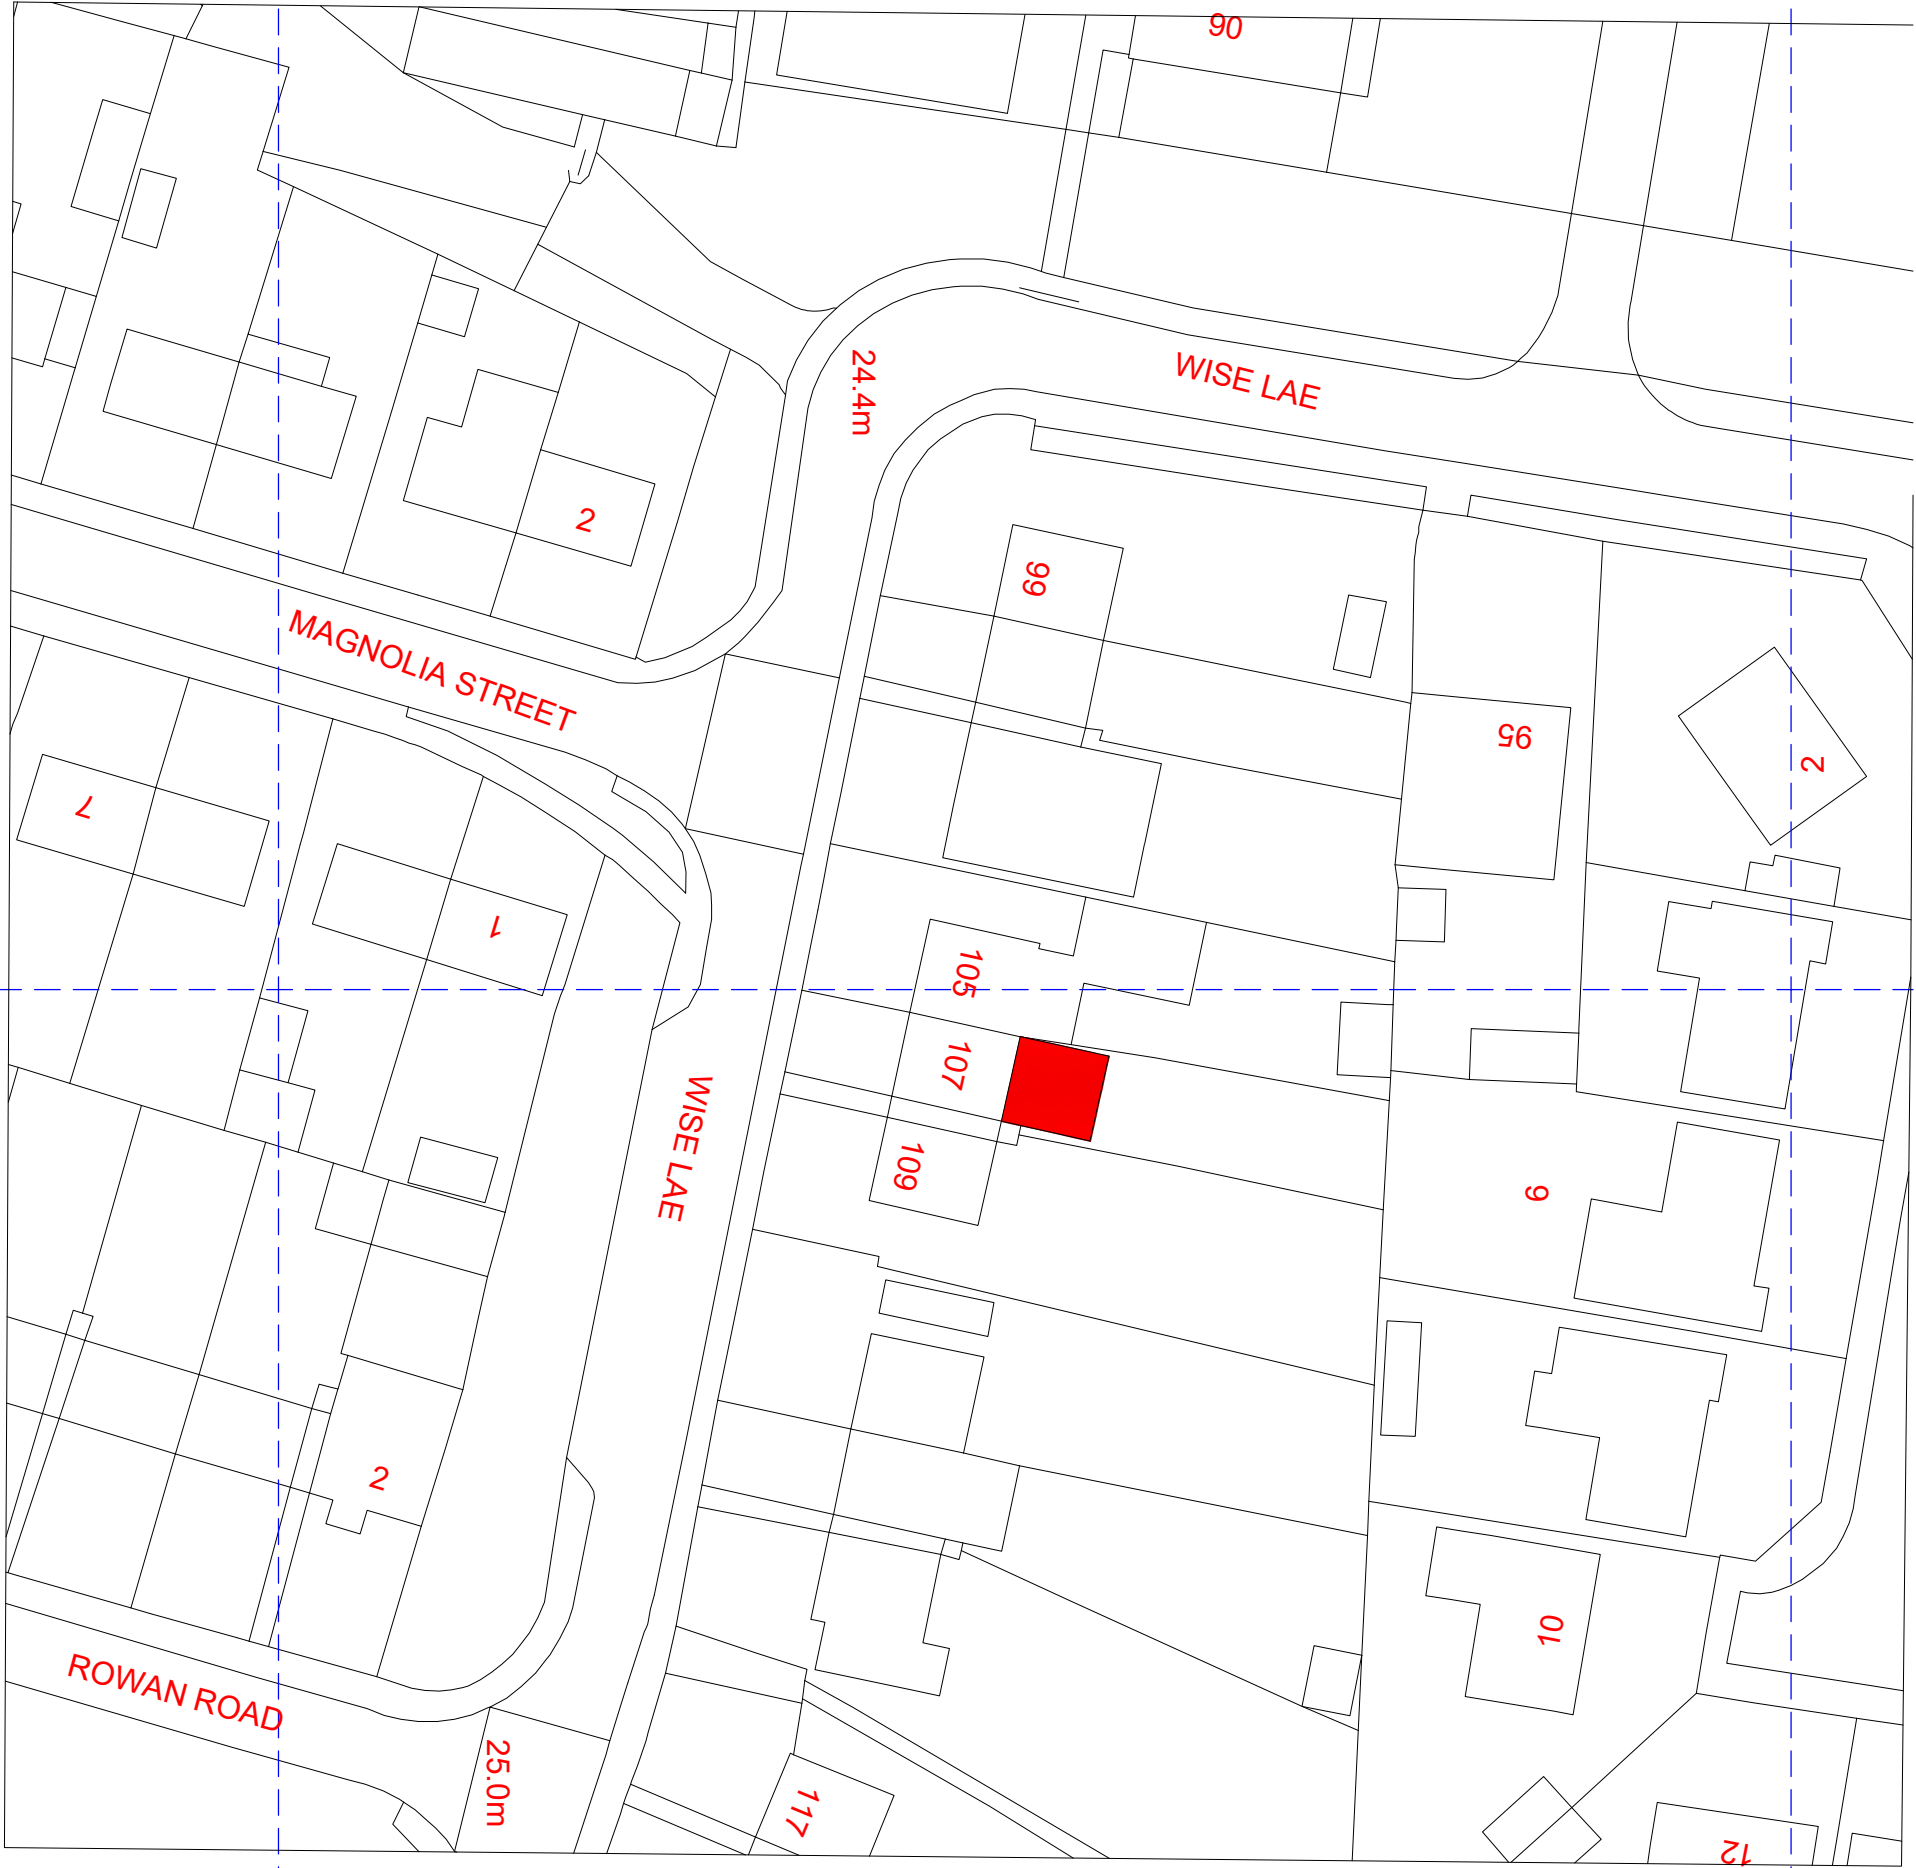


NOTES

CONTRACTORS MUST VERIFY ALL DIMENSIONS ON SITE BEFORE COMMENCING ANY WORK ON SHOP DRAWINGS  
DO NOT SCALE FROM THIS DRAWING  
RS ATTRA COPYRIGHT

- Notes:
1. Do not scale this drawing
  2. All dimensions to be verified on site and any discrepancy reported to the client
  3. This drawing to be read in conjunction with all relevant drawings
- Prior To Commencement Of Any Works,  
Agree With Adjoining Neighbours

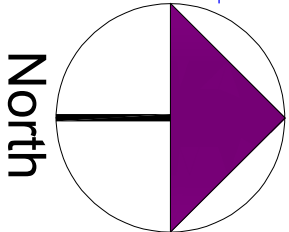

A	Planning Issue	20.03.25	RS
REV	AMENDMENT	DATE	CHD

CLIENT	Abdi Omar
PROJECT	107 Wise Lane West Drayton UB7 7 EX
DRAWING TITLE	Proposed Block Plan Sheet 4

SCALE	DRAWN BY	CHECKED	DATE
1:250 @ A1	RS	RS	20.03.25
1:500 @ A3			
DRAWING NUMBER	2025 - 23 - 04	REVISION	A

DRAWING STATUS

Planning Issue