

505700m  
505800m  
505900m

178900m  
178900m

178700m  
178700m



178600m  
178600m

NOTES  
CONTRACTORS MUST VERIFY ALL DIMENSIONS ON SITE BEFORE  
COMMENCING ANY WORK OR SHOP DRAWINGS  
DO NOT SCALE FROM THIS DRAWING  
RE ATRA COPYRIGHT

Notes:

1. Do not scale this drawing
2. All dimensions to be verified on site and any discrepancy reported to the client
3. This drawing to be read in conjunction with all relevant drawings

Prior To Commencement Of Any Works,  
Agree With Adjoining Neighbours

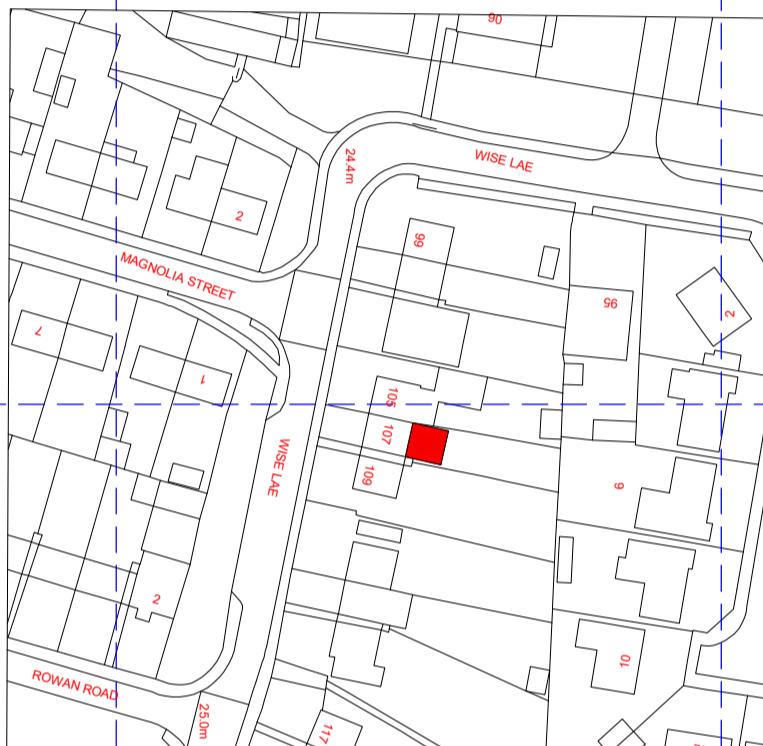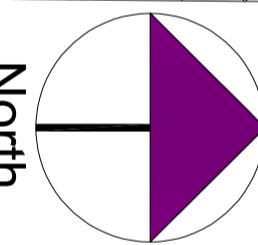

178800m  
178800m

505700m  
505800m

505900m  
178900m

178700m  
178700m

178600m  
178600m

PROJECT  
107 Wise Lane  
West Drayton  
UB7 7 EX

CLIENT  
Abdi Omar

REV	AMENDMENT	DATE	CHECKED
A	Planning Issue	20.03.25	RS

DRAWING TITLE  
Proposed Location Plan  
Sheet 5

DRAWING STATUS  
Planning Issue

SCALE 1:1250 @ A3  
DRAWN BY RS  
CHECKED RS  
DATE 20.03.25  
DRAWING NUMBER 2025 - 23 - 05  
REVISION A