


Tree Constraints Plan

2

6

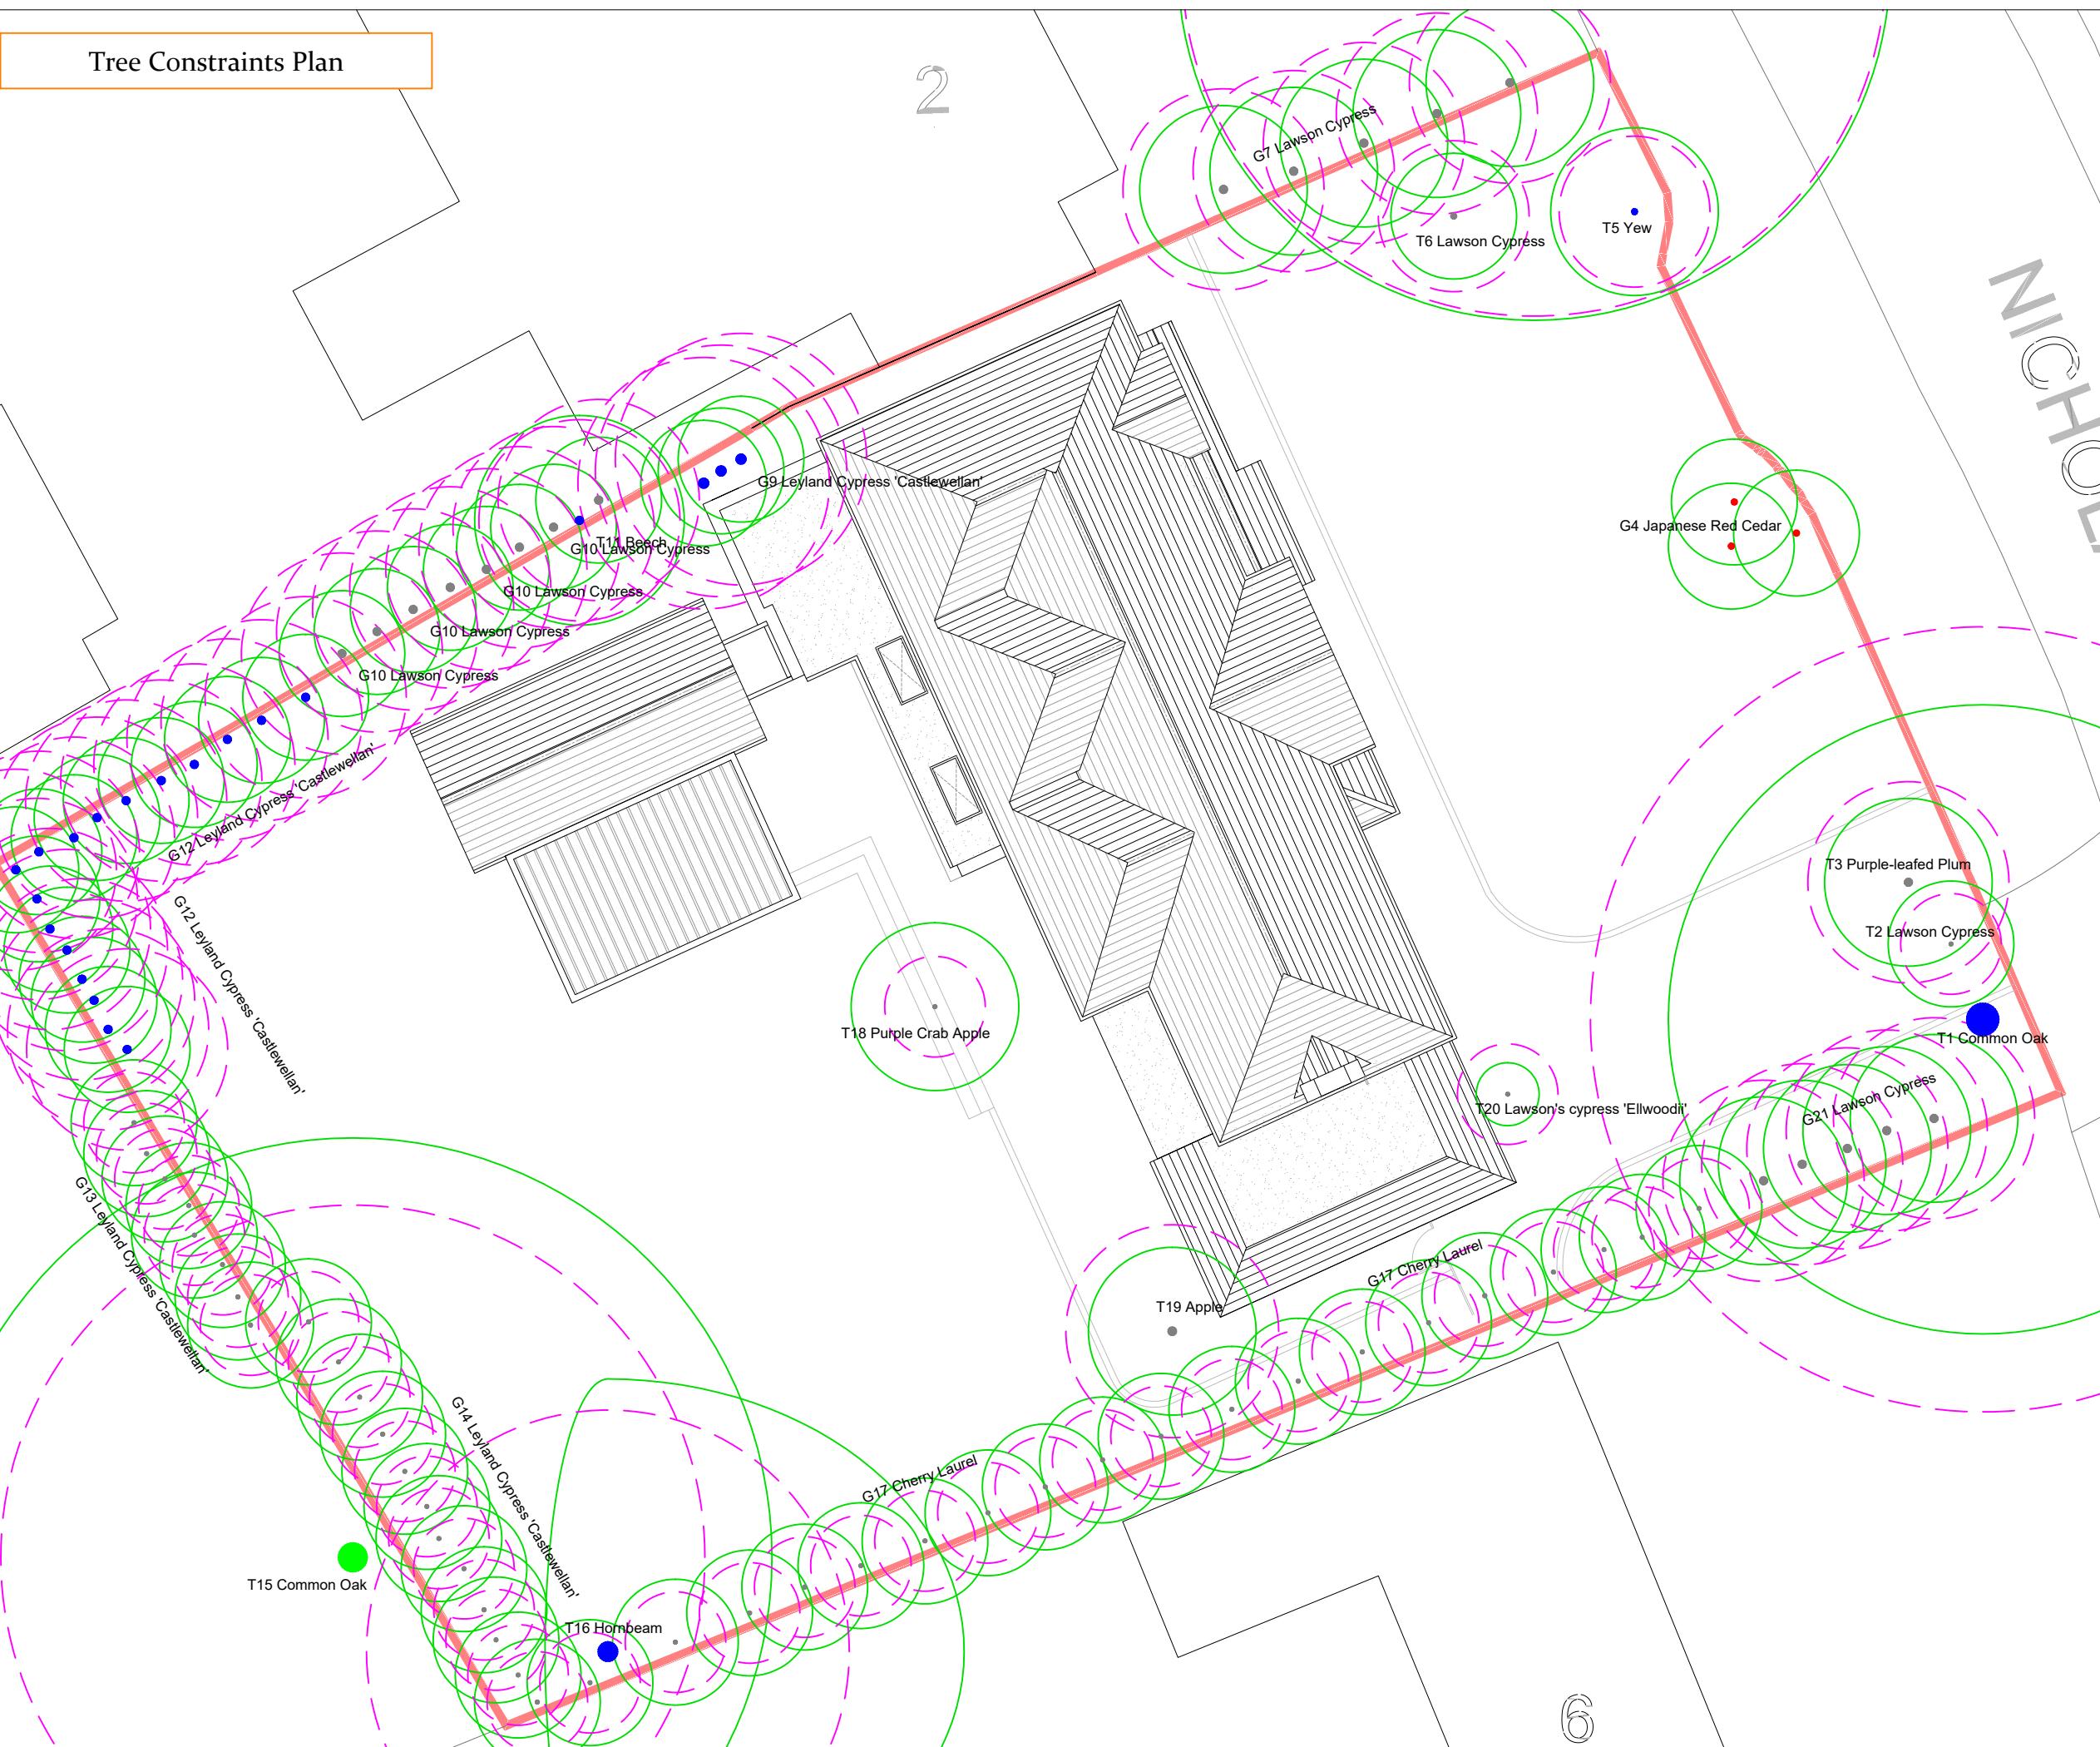

Plan Legend

- Tree/s to be retained
- Tree/s to be removed
- Centre colours
- Category A Tree
- Category B Tree
- Category C Tree
- Category U Tree
- Root Protection Area (RPA)
If amended, the original is a dotted blue circle

1:150 @ A3
Scale:
Site Address: 4 Nicholas Way
Northwood, HA6 2TS
Client: Muki Sritharan
Drawing No: TH/A3/3334/TPP
Job Ref: TH 3334 Date: 30/03/2022

Trevor Heaps
Arboricultural Consultancy Ltd



07957 763 533
trevor@trevorheaps.co.uk
www.trevorheaps.co.uk