

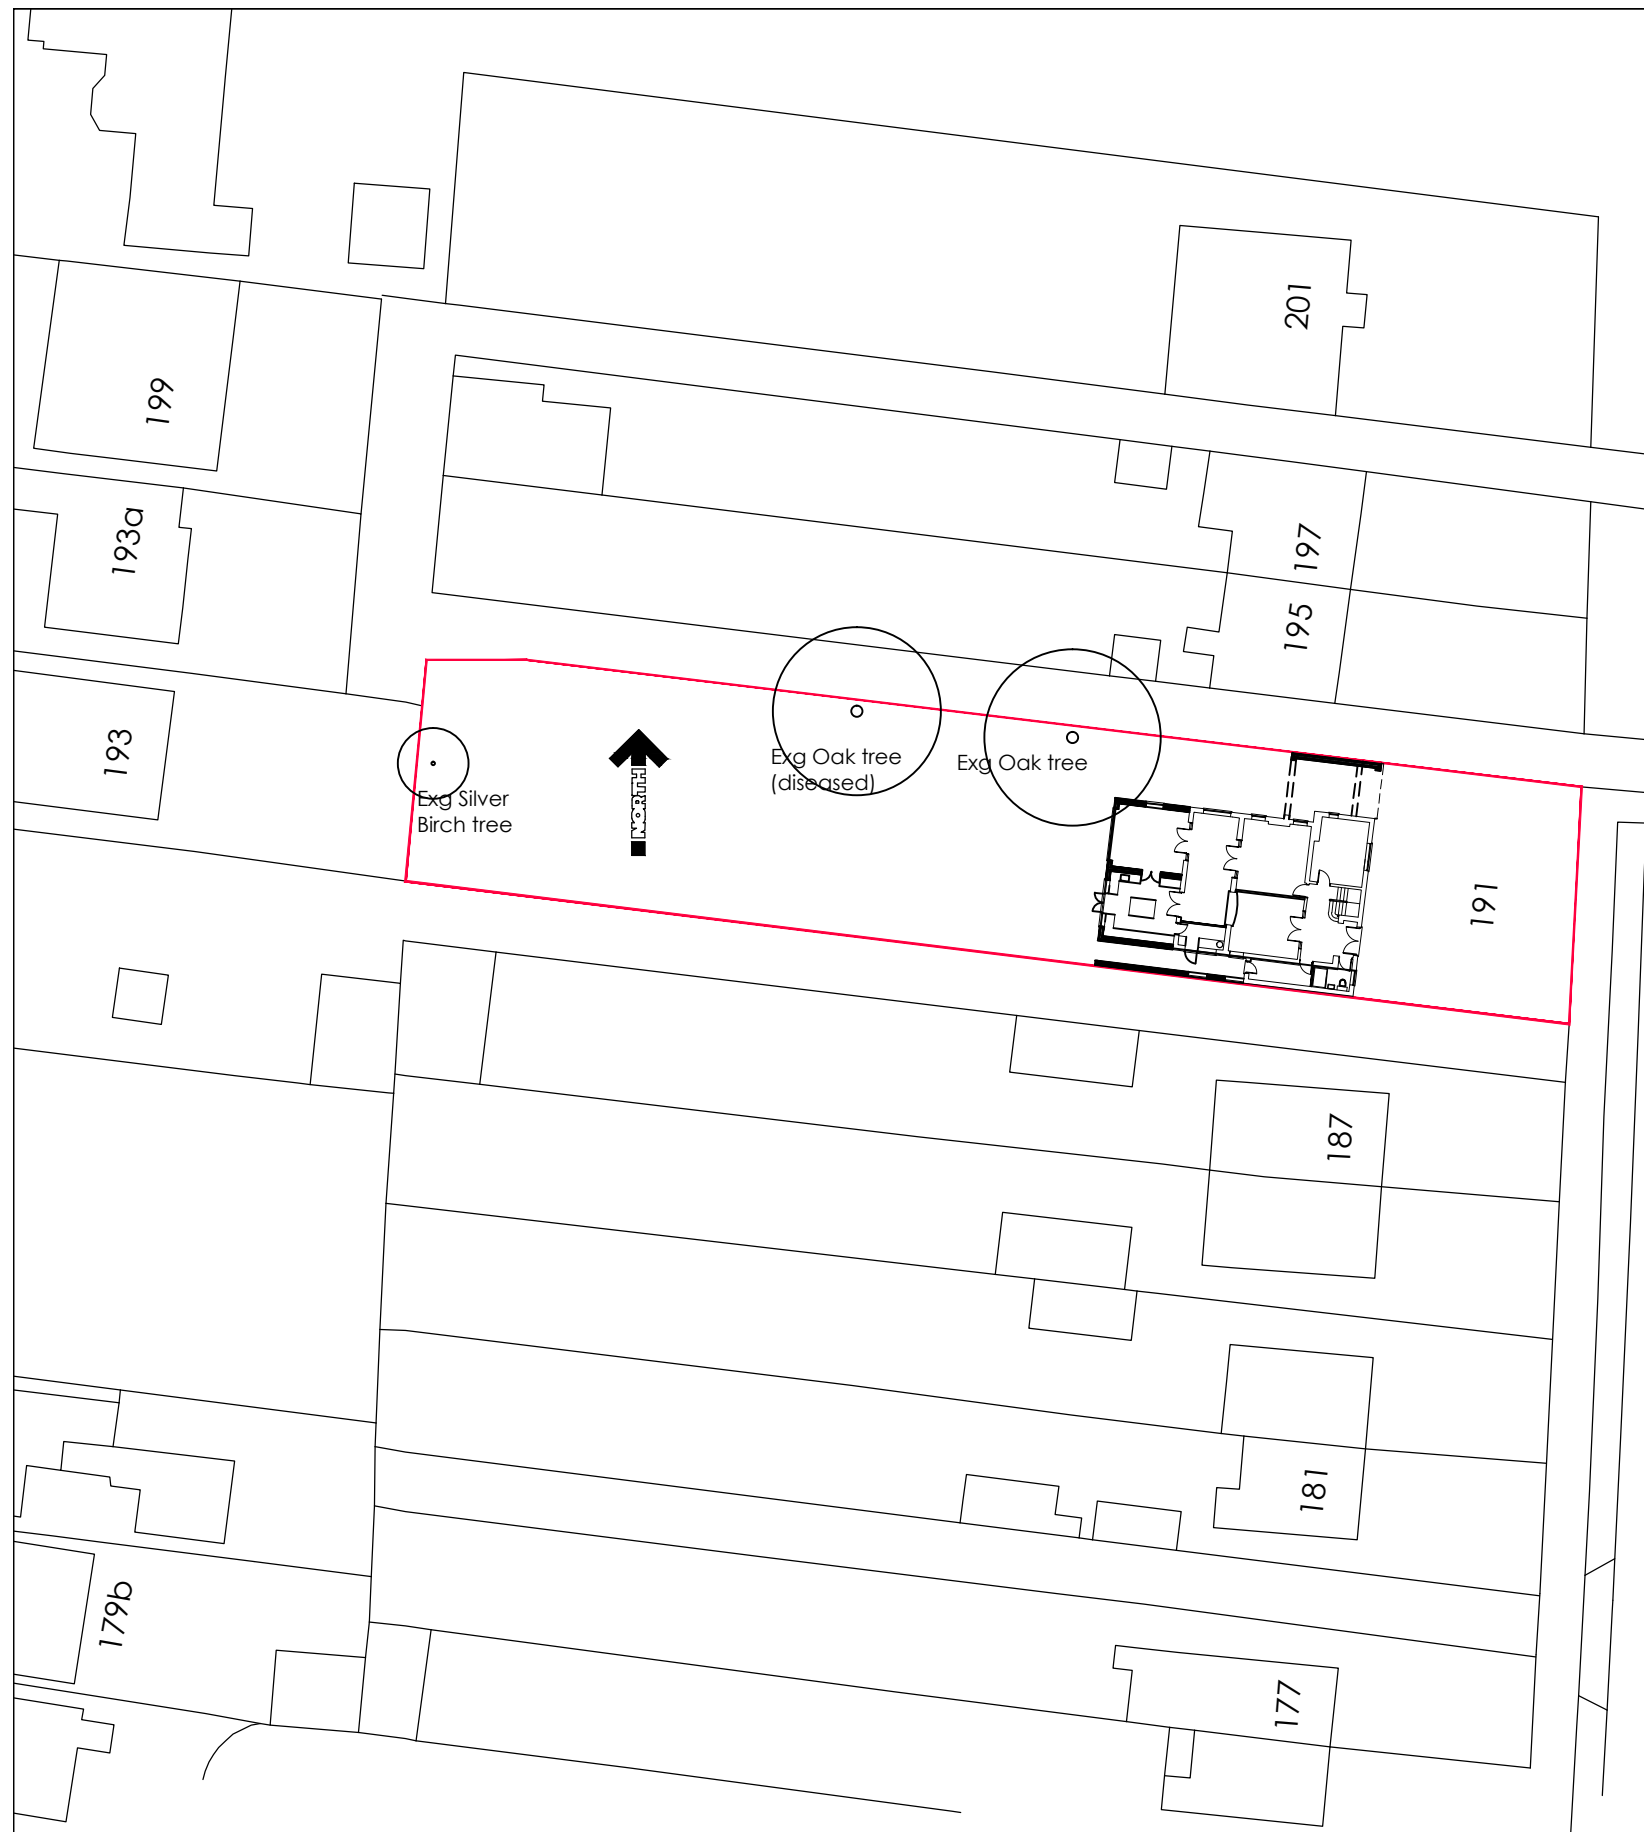


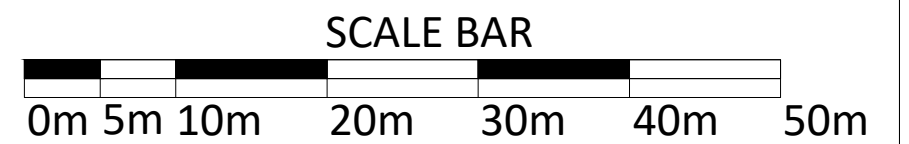

LONG LANE

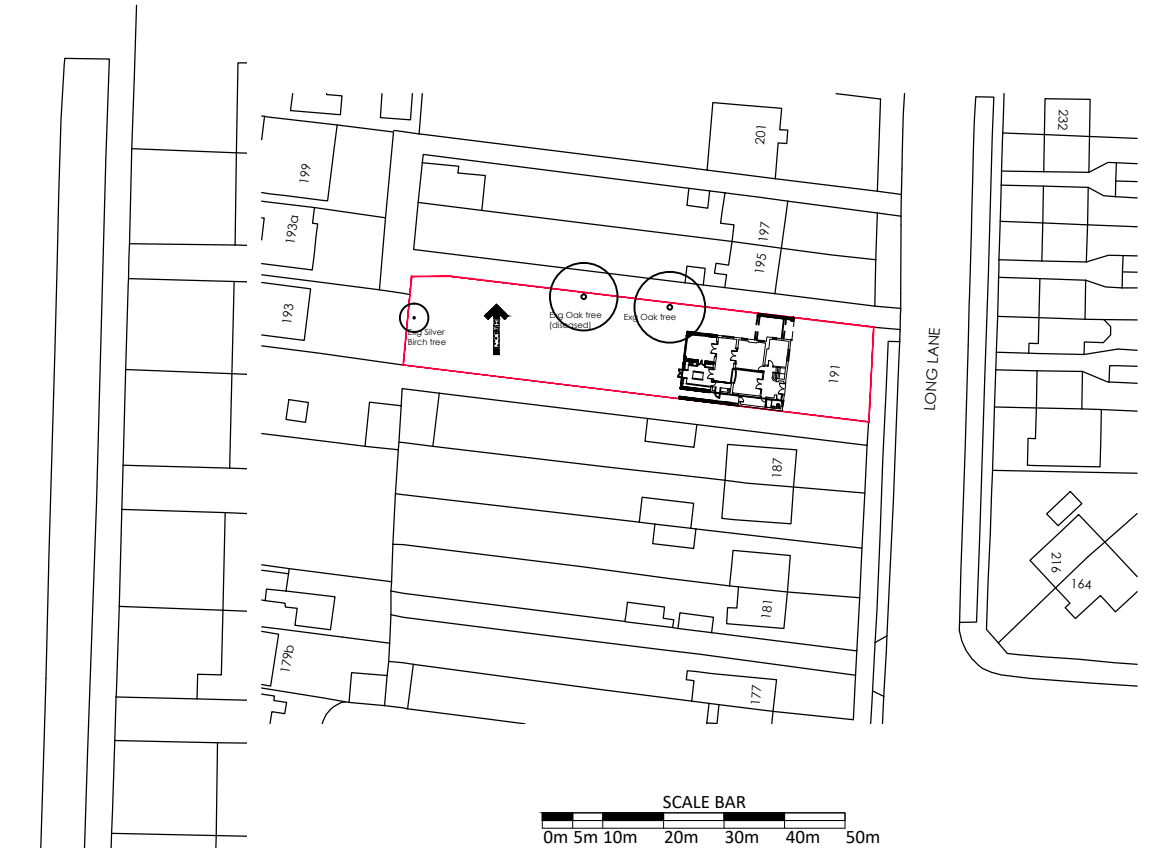

Drawing:
Proposed Site and
Location Plans

Address:
191 Long Lane,
Hillingdon, UB10 9JW

Scale: 1:100 @ A3

Date: 05 - 05 - 21

Dwg No: 107