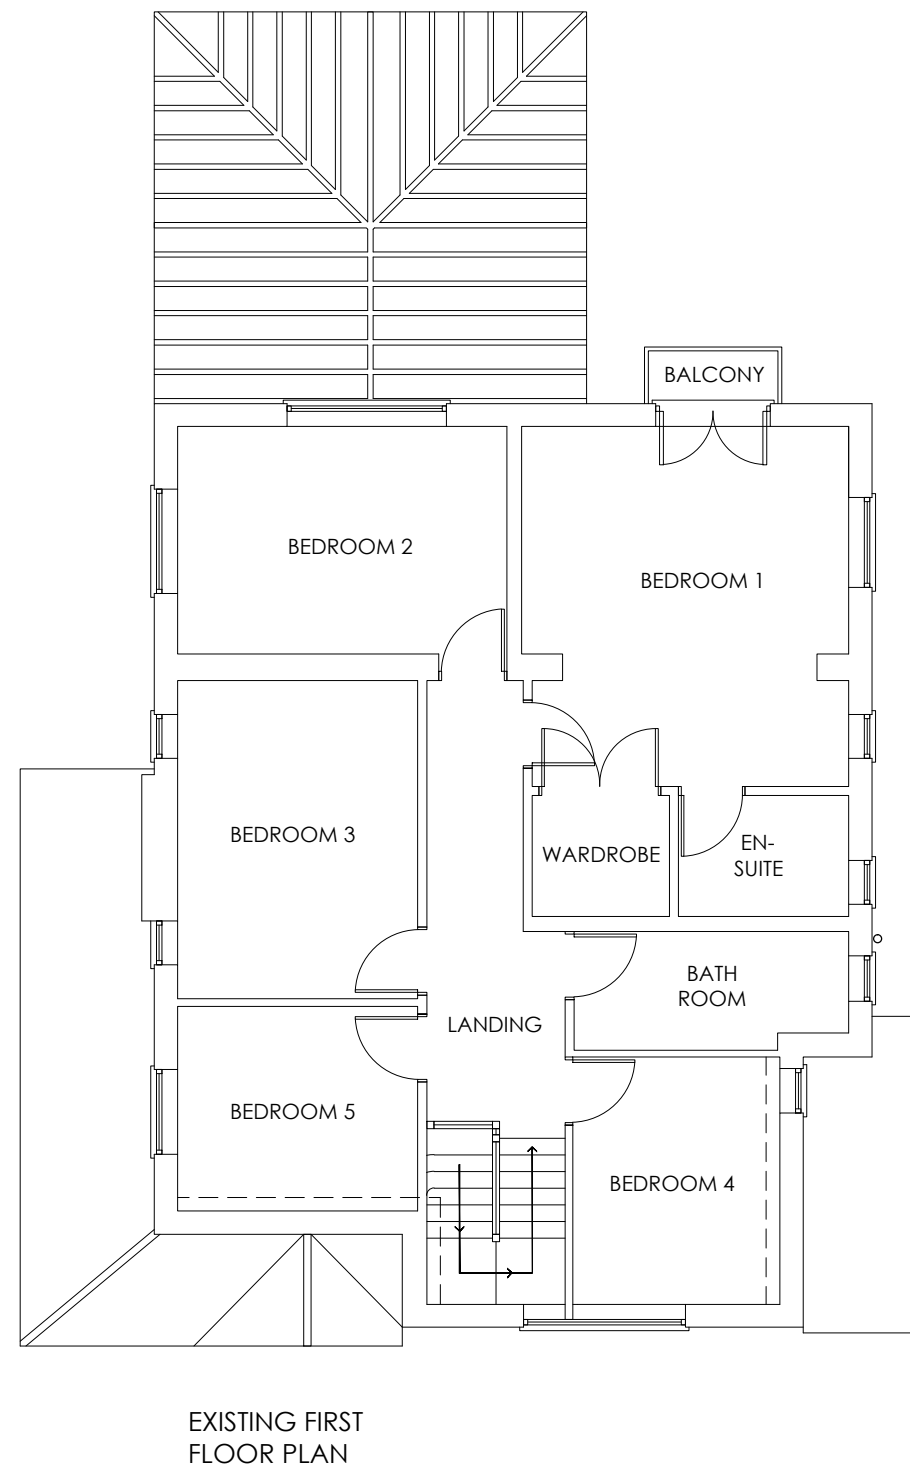
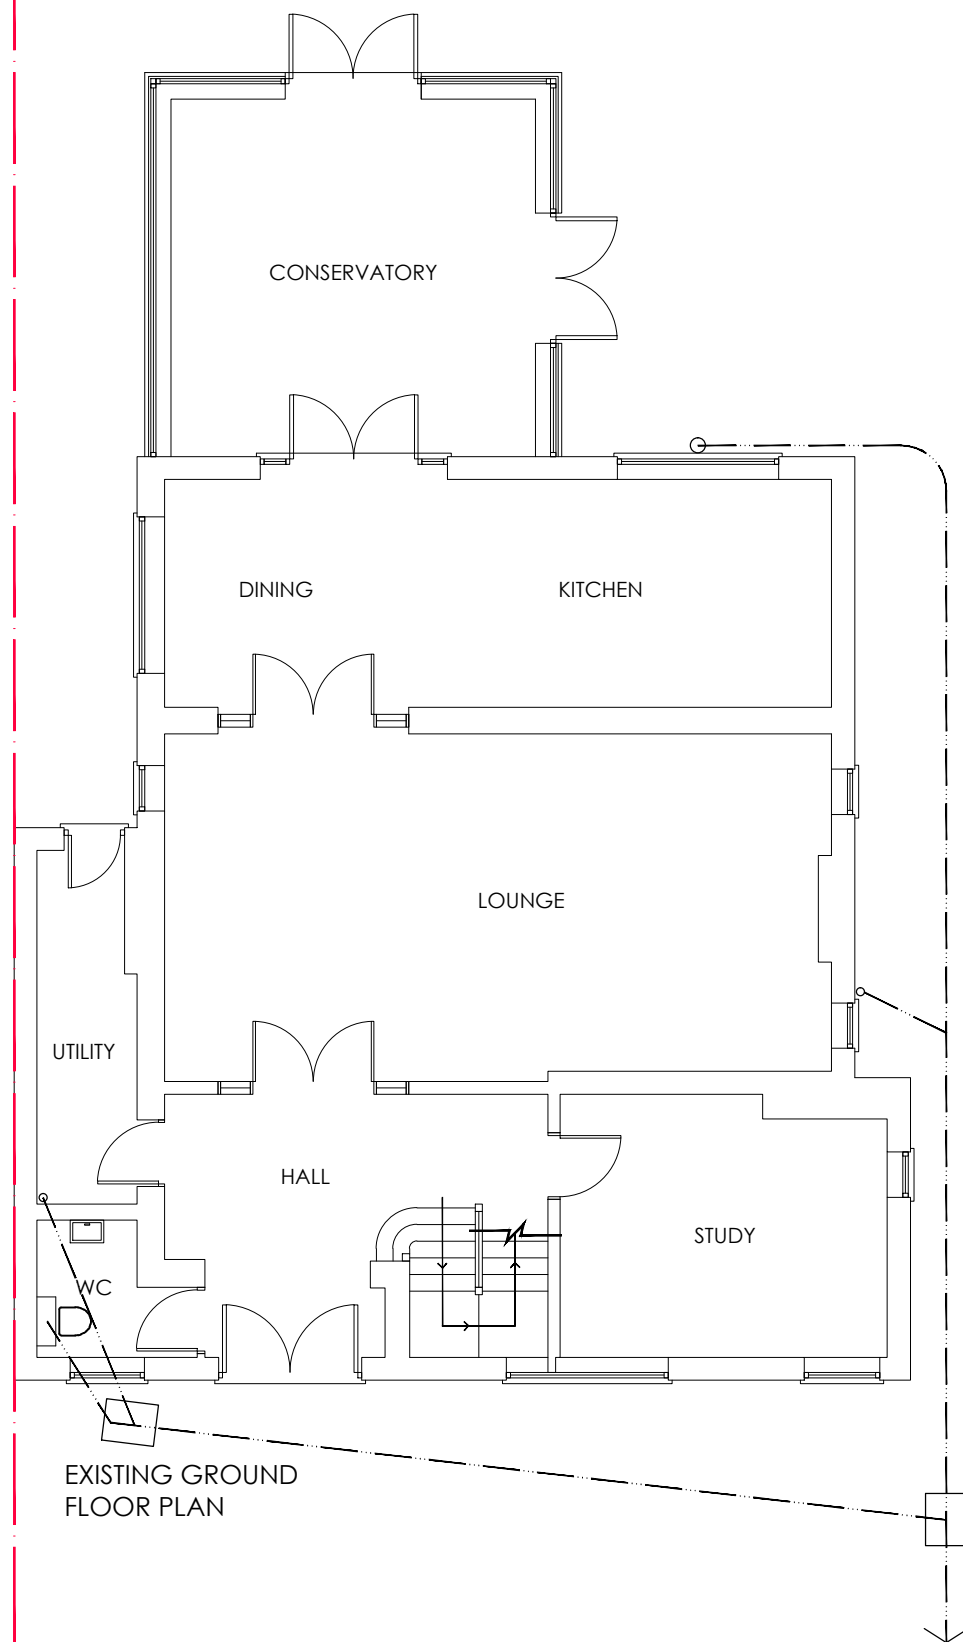


Drawing:
Existing Plans

Address:
191 Long Lane,
Hillingdon, UB10 9JW

Scale: 1:100 @ A3

Date: 18-11-19

Dwg No:

01