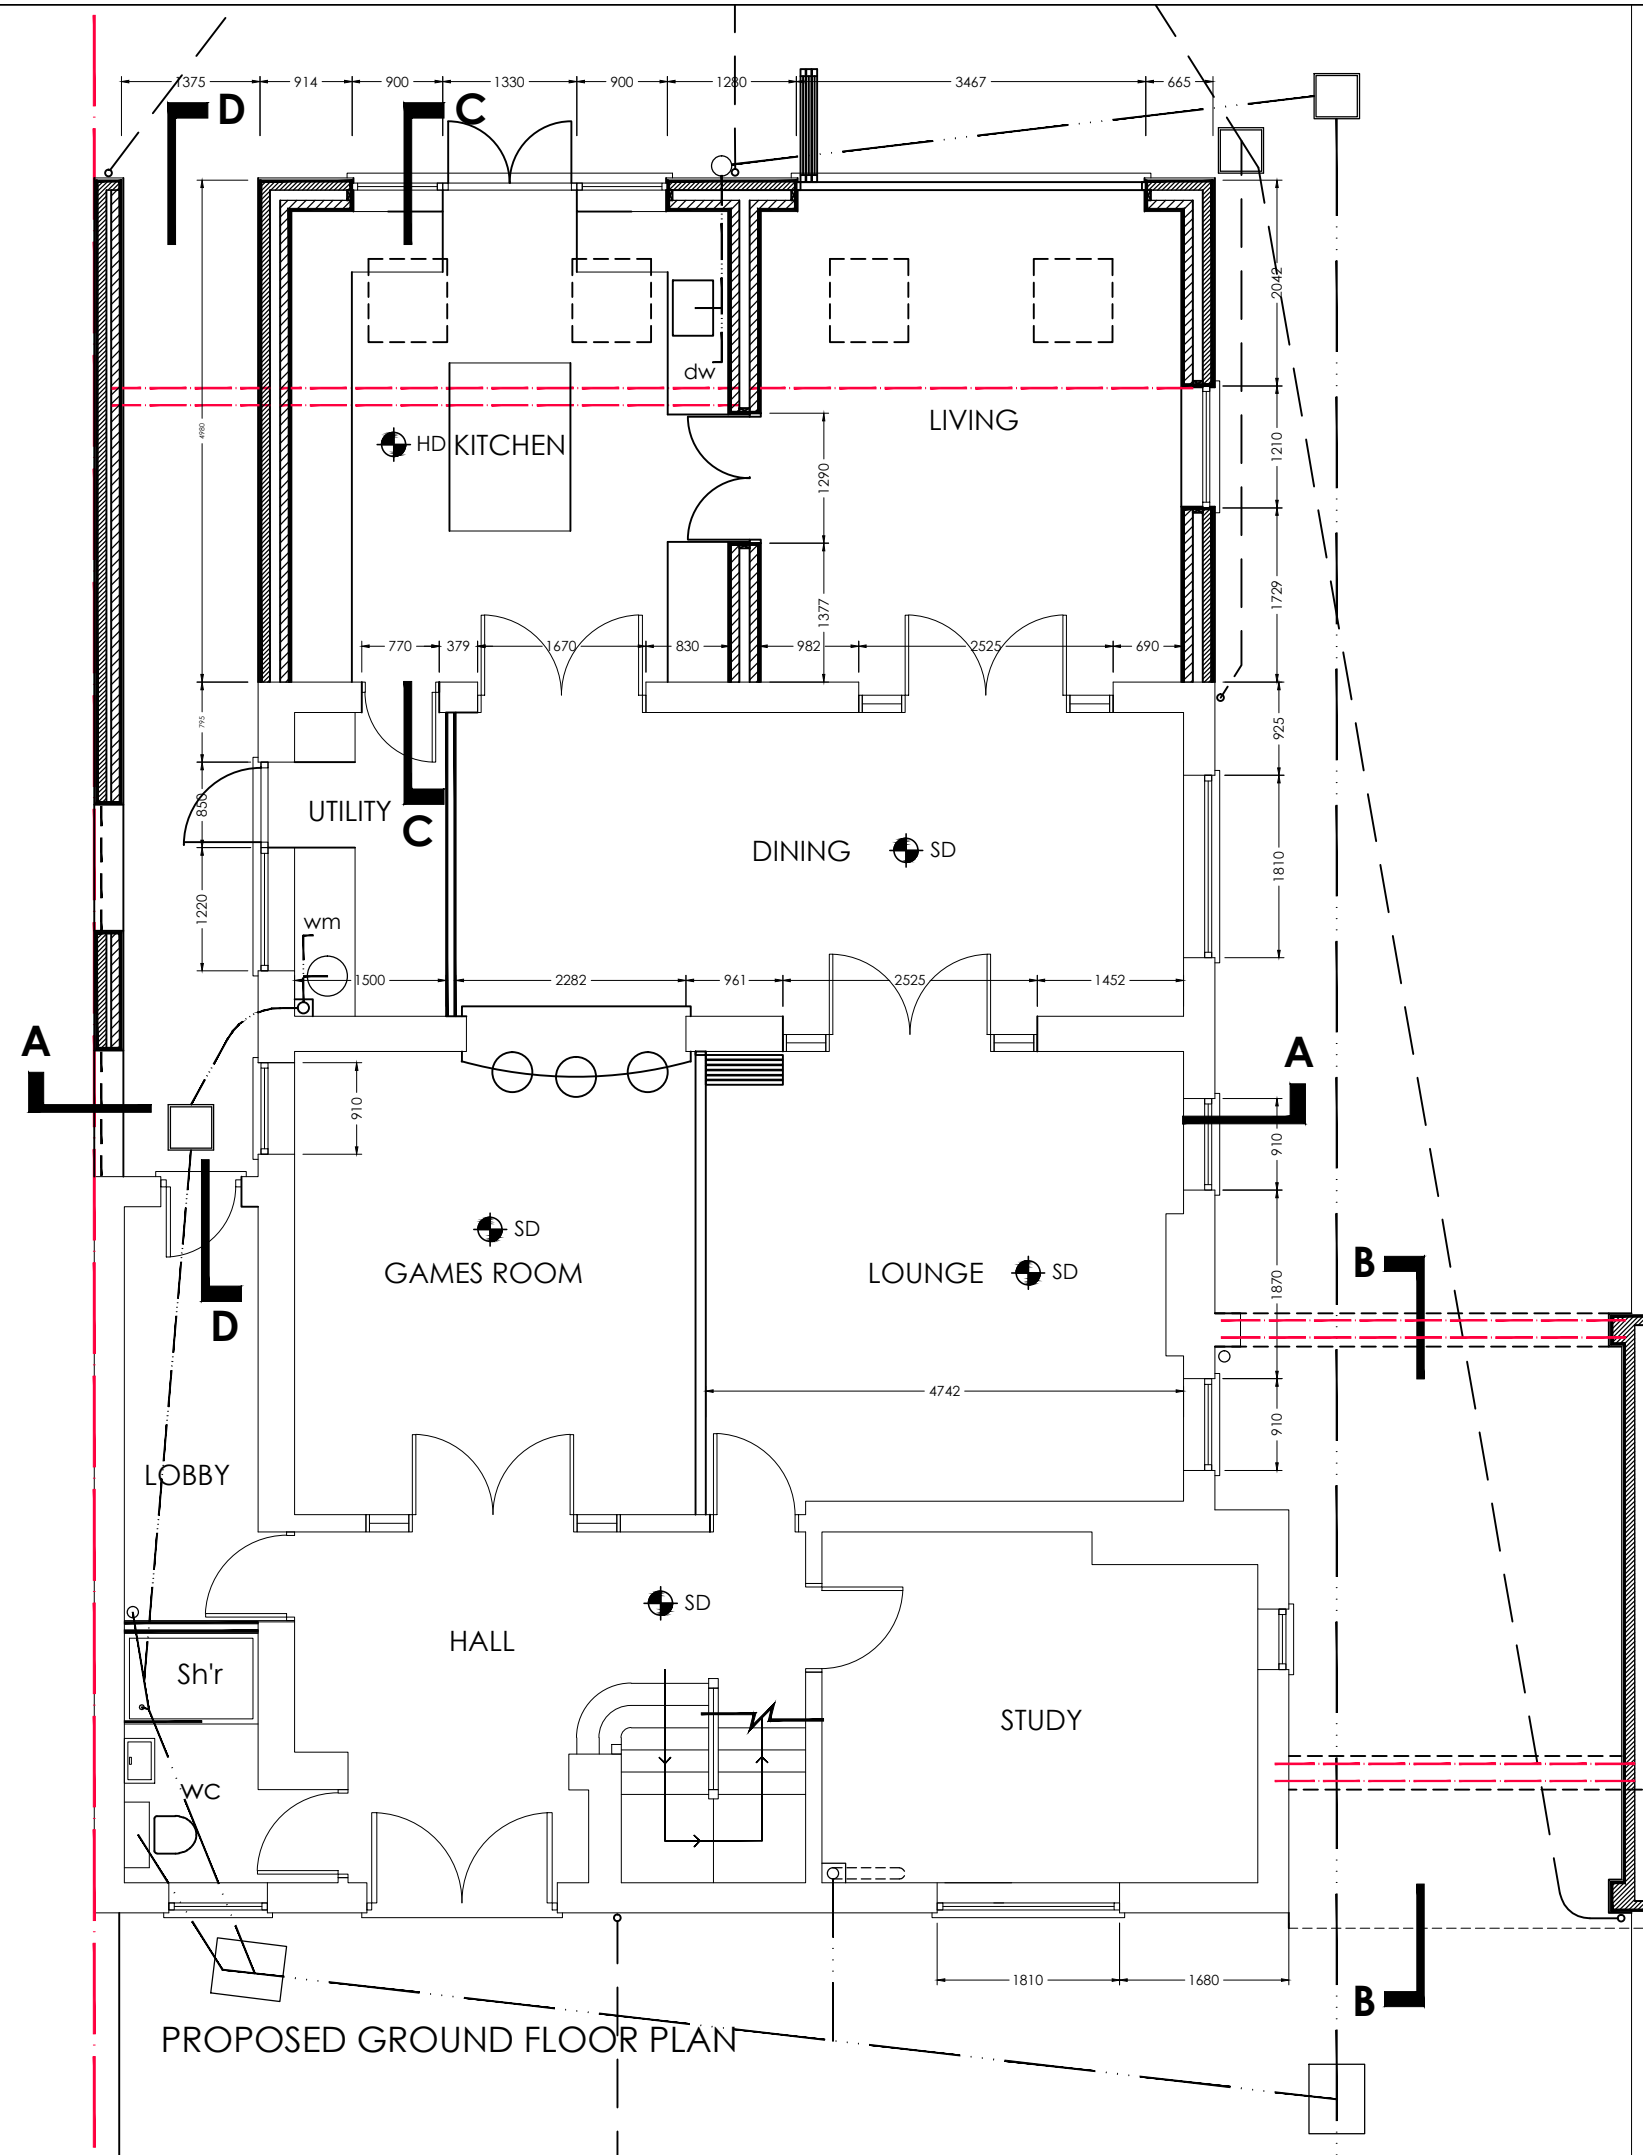


Drawing:
Proposed GF Plan

Address:
191 Long Lane,
Hillingdon, UB10 9JW

Scale: 1:75 @ A3

Date: 05 - 04 - 21

Dwg No: 03 b