


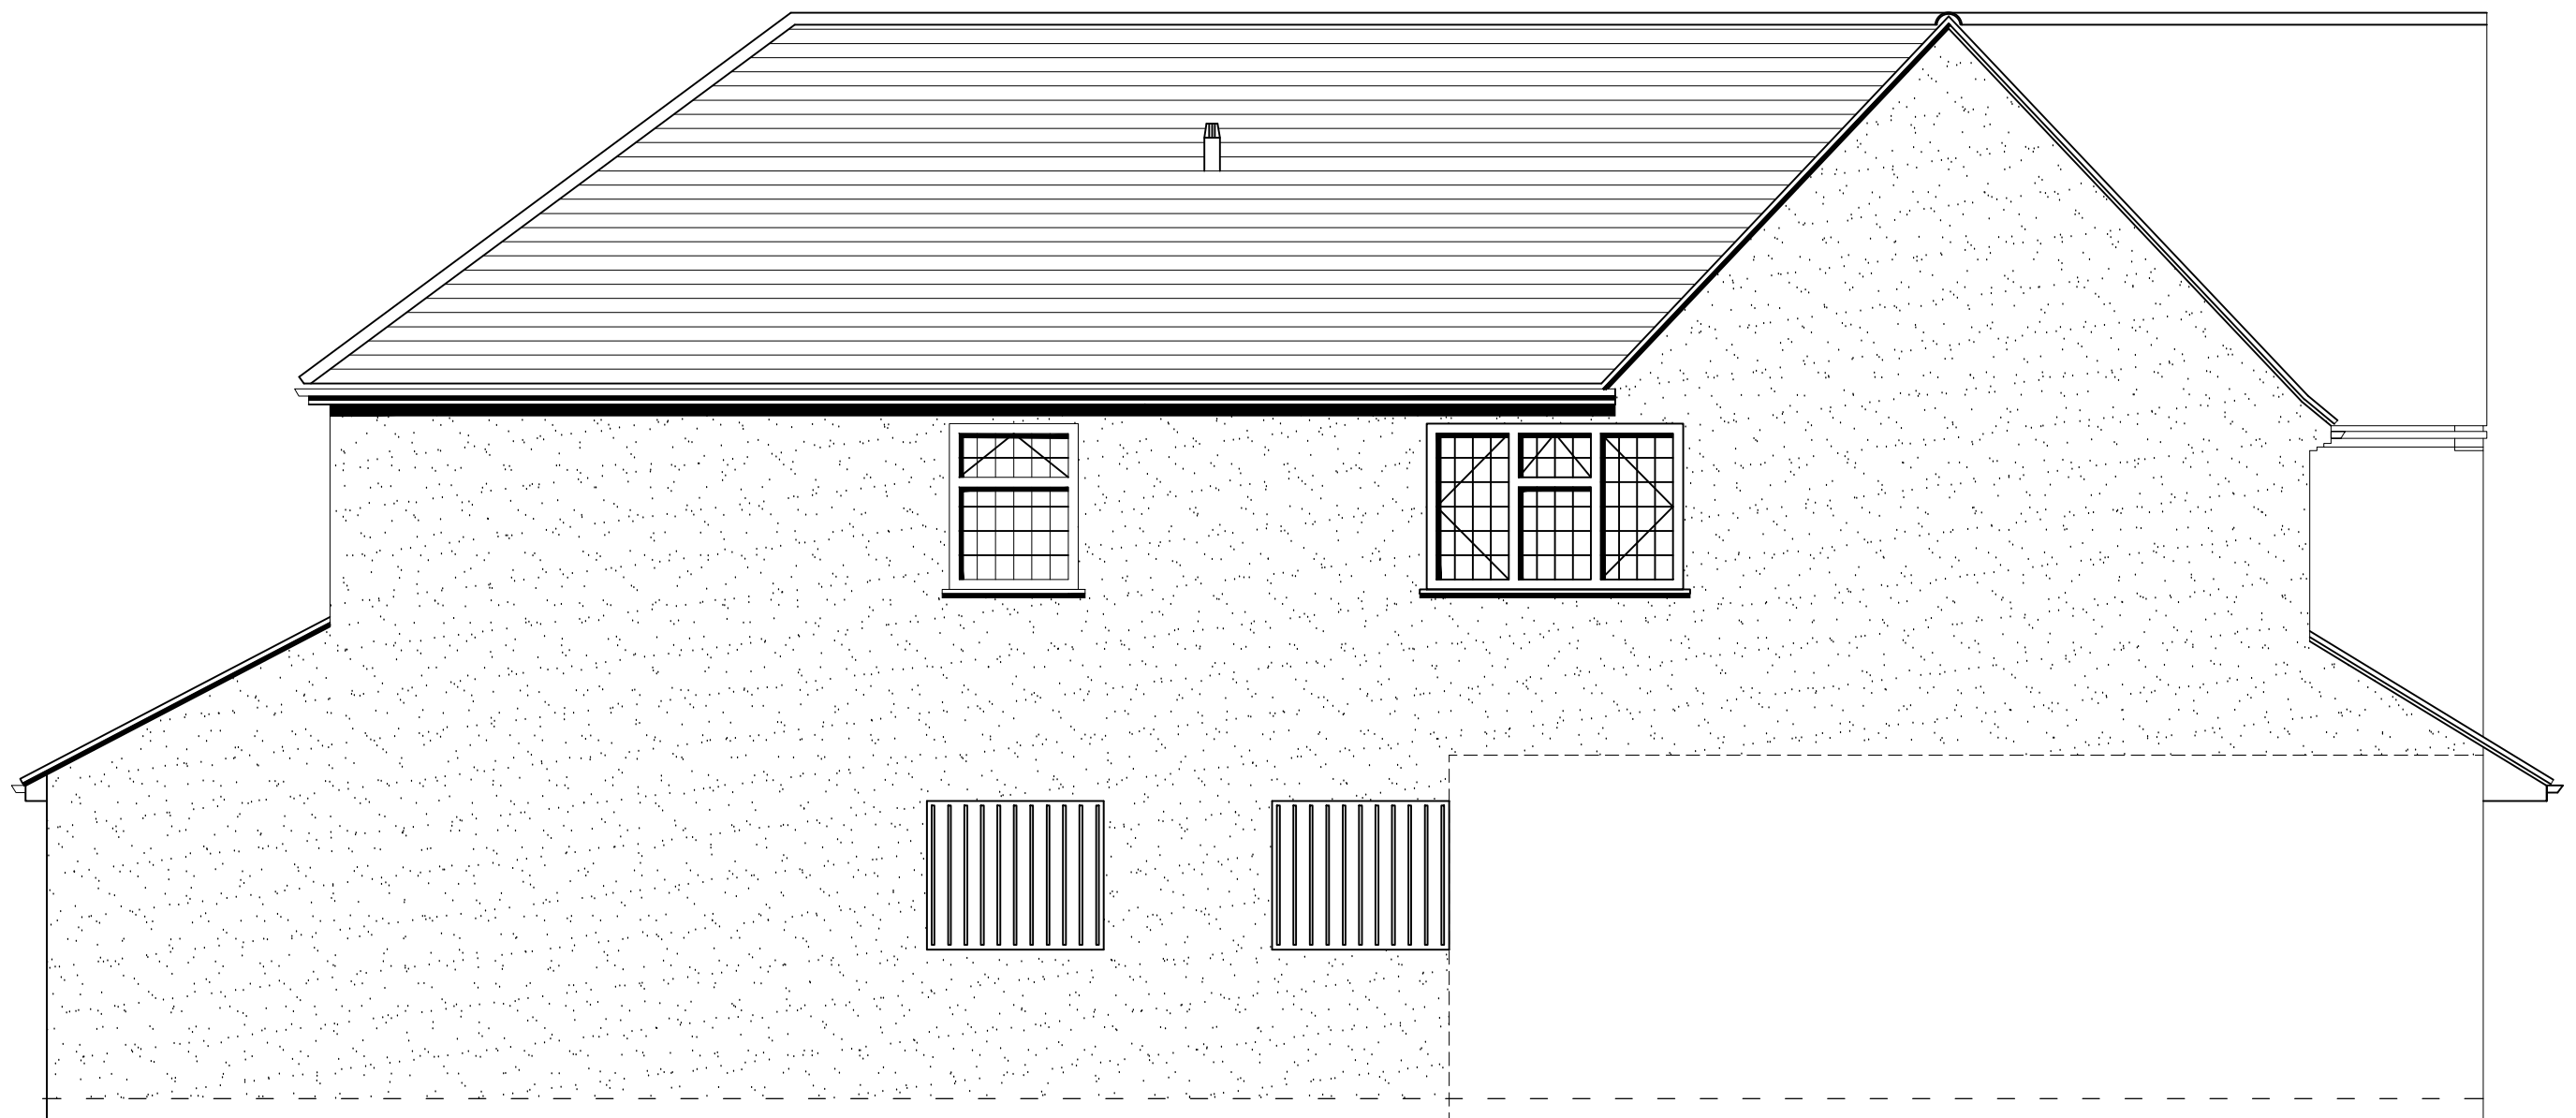

Proposed Side Elevation : South

PROPOSED MATERIALS

White painted render to walls generally.

Red/Brown plain roof tiles to match existing.

Light oak UPVC framed doors and windows with square leaded DG units to match existing.

Dark brown ppc aluminium framed fully glazed bi-fold doors

Dark brown ppc aluminium framed Velux roof windows

White UPVC fascia and soffits and black rainwater goods.

SCALE BAR



Drawing:

Proposed Side Elevation : South

Address:

191 Long Lane,

Hillingdon, UB10 9JW

Scale: 1:50 @ A3

Date: 15 - 04 - 21

Dwg No:

10