


ADJOINING PROPERTY

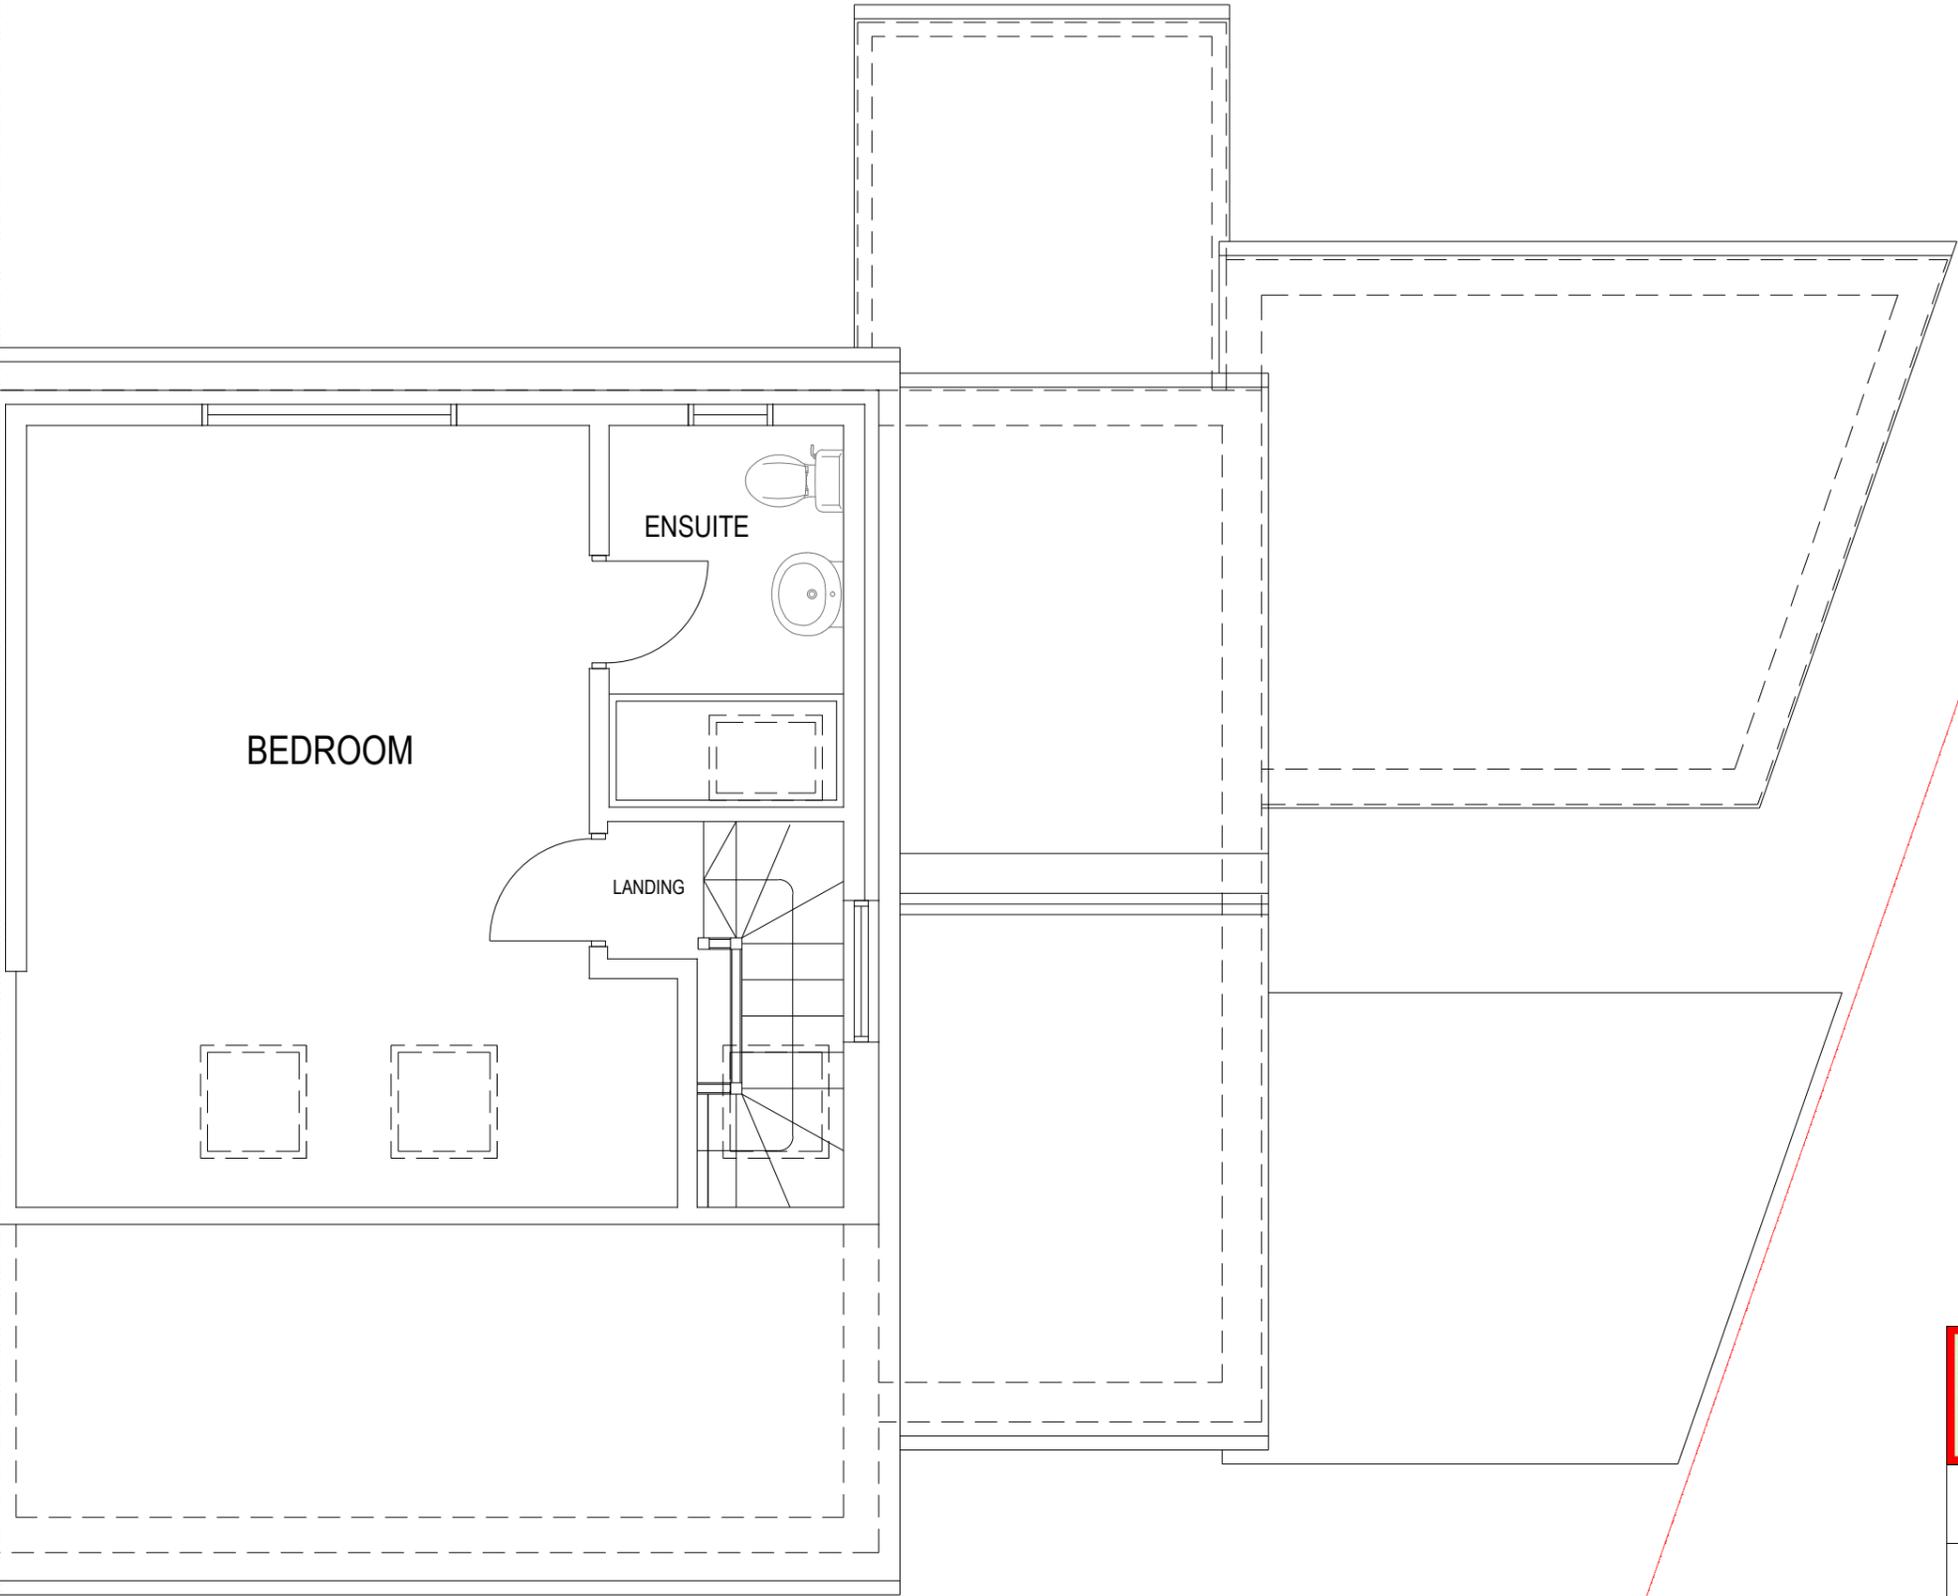

**NOTES**

- The Copy right of this drawing is the property of CRAFTED SPACES ARCHITECTURE AND PLANNING LTD. and must not be copied otherwise reproduced without written consent.
- The contractor is responsible for checking dimensions, tolerances and references. Any discrepancy to be verified with the Architect before proceeding with the works.
- Figured dimensions to be worked to in all cases.



**CRAFTED SPACES**  
 ARCHITECTURE + URBANISUM  
DESIGNING WITH SOCIAL ECONOMIC & ENVIRONMENTAL SUSTAINABILITY  
 (M) 07973988297

client <b>MR SHASHANK SHARMA</b>		project <b>68 WOODFORD CRESCENT, PINNER, HA5 3TX</b>	
		drawing <b>EXISTING LOFT PLAN</b>	
		drawing no <b>PA1-2561-03</b>	rev
date	rev	revision/author/checker	
Drawing Status <b>FOR PLANNING APPROVAL</b>		drawn NP	
		scale @ A3 1:50	date 15/02/2026

**EXISTING LOFT PLAN**