

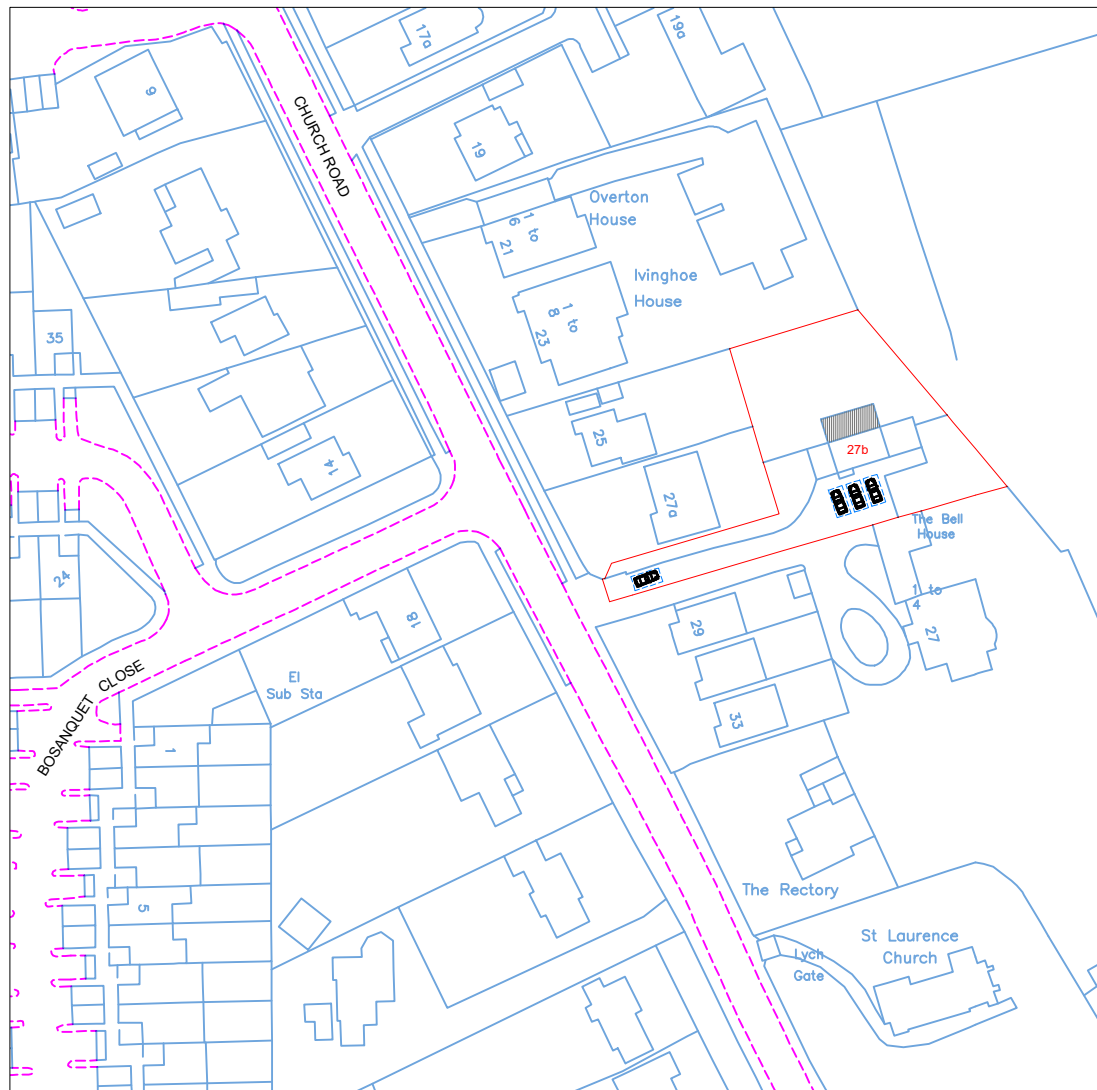


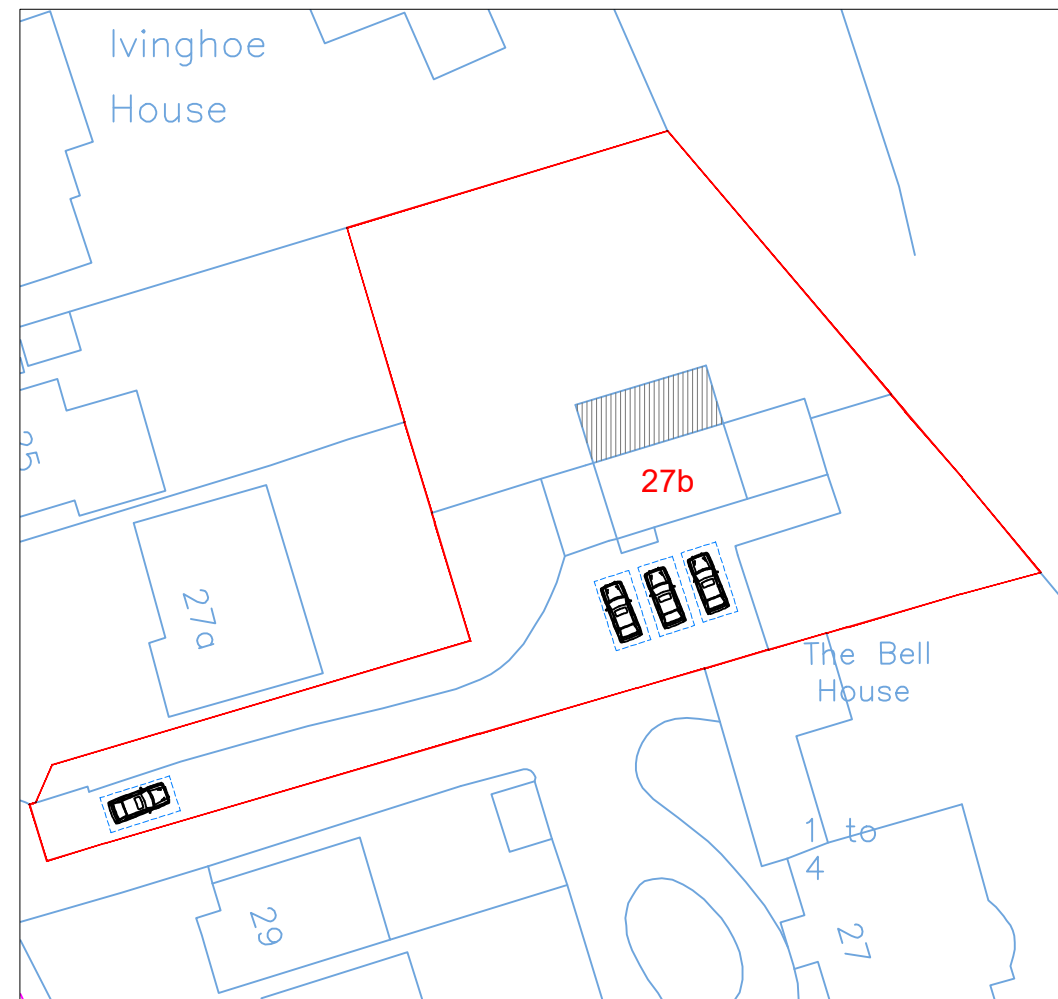


Location Plan

Scale: 1:1250

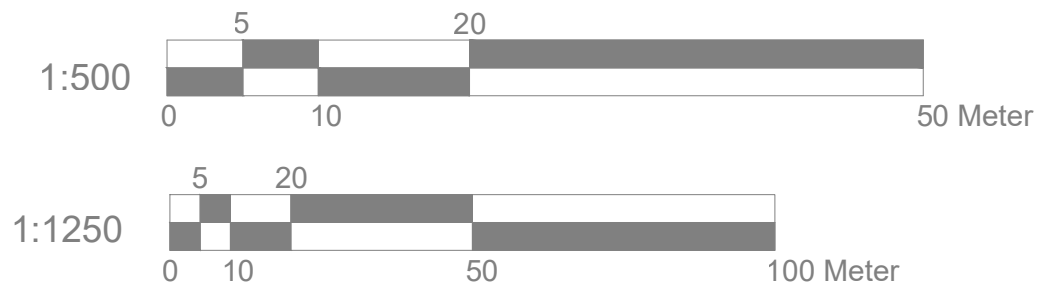

Block Plan

Scale: 1:500

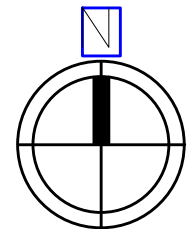

Site Address

27B Church Road
Uxbridge
UB8 3NB

Scale: 1:50/100@A3

Date: Aug. 2024

Drawing No.:
NP - 01

Drawn By: RP

Revision Date:

e:mail - nisarg@hotmail.com (M) +44 (0) 7951491310	

